


ROOFING MATERIAL: COMP. ROOFING OVER 2-LAYERS #15 FELT UNDERLAYMENT LAPPED 1" UNDERLAYMENT OVER 1/2" GDX PLYWOOD SHEATHING (PANEL INDEX: 24/0), OR 15/32 OSB, NAILING SHALL BE @ 6" @ 6" @ 12" PLYWOOD SHEATHING, ORIENTED STRAND BOARD REQUIRE TONGUE-AND-GROOVE EDGES OR MUST BE SUPPORTED W/ BLOCKING OR EDGE CLIPS

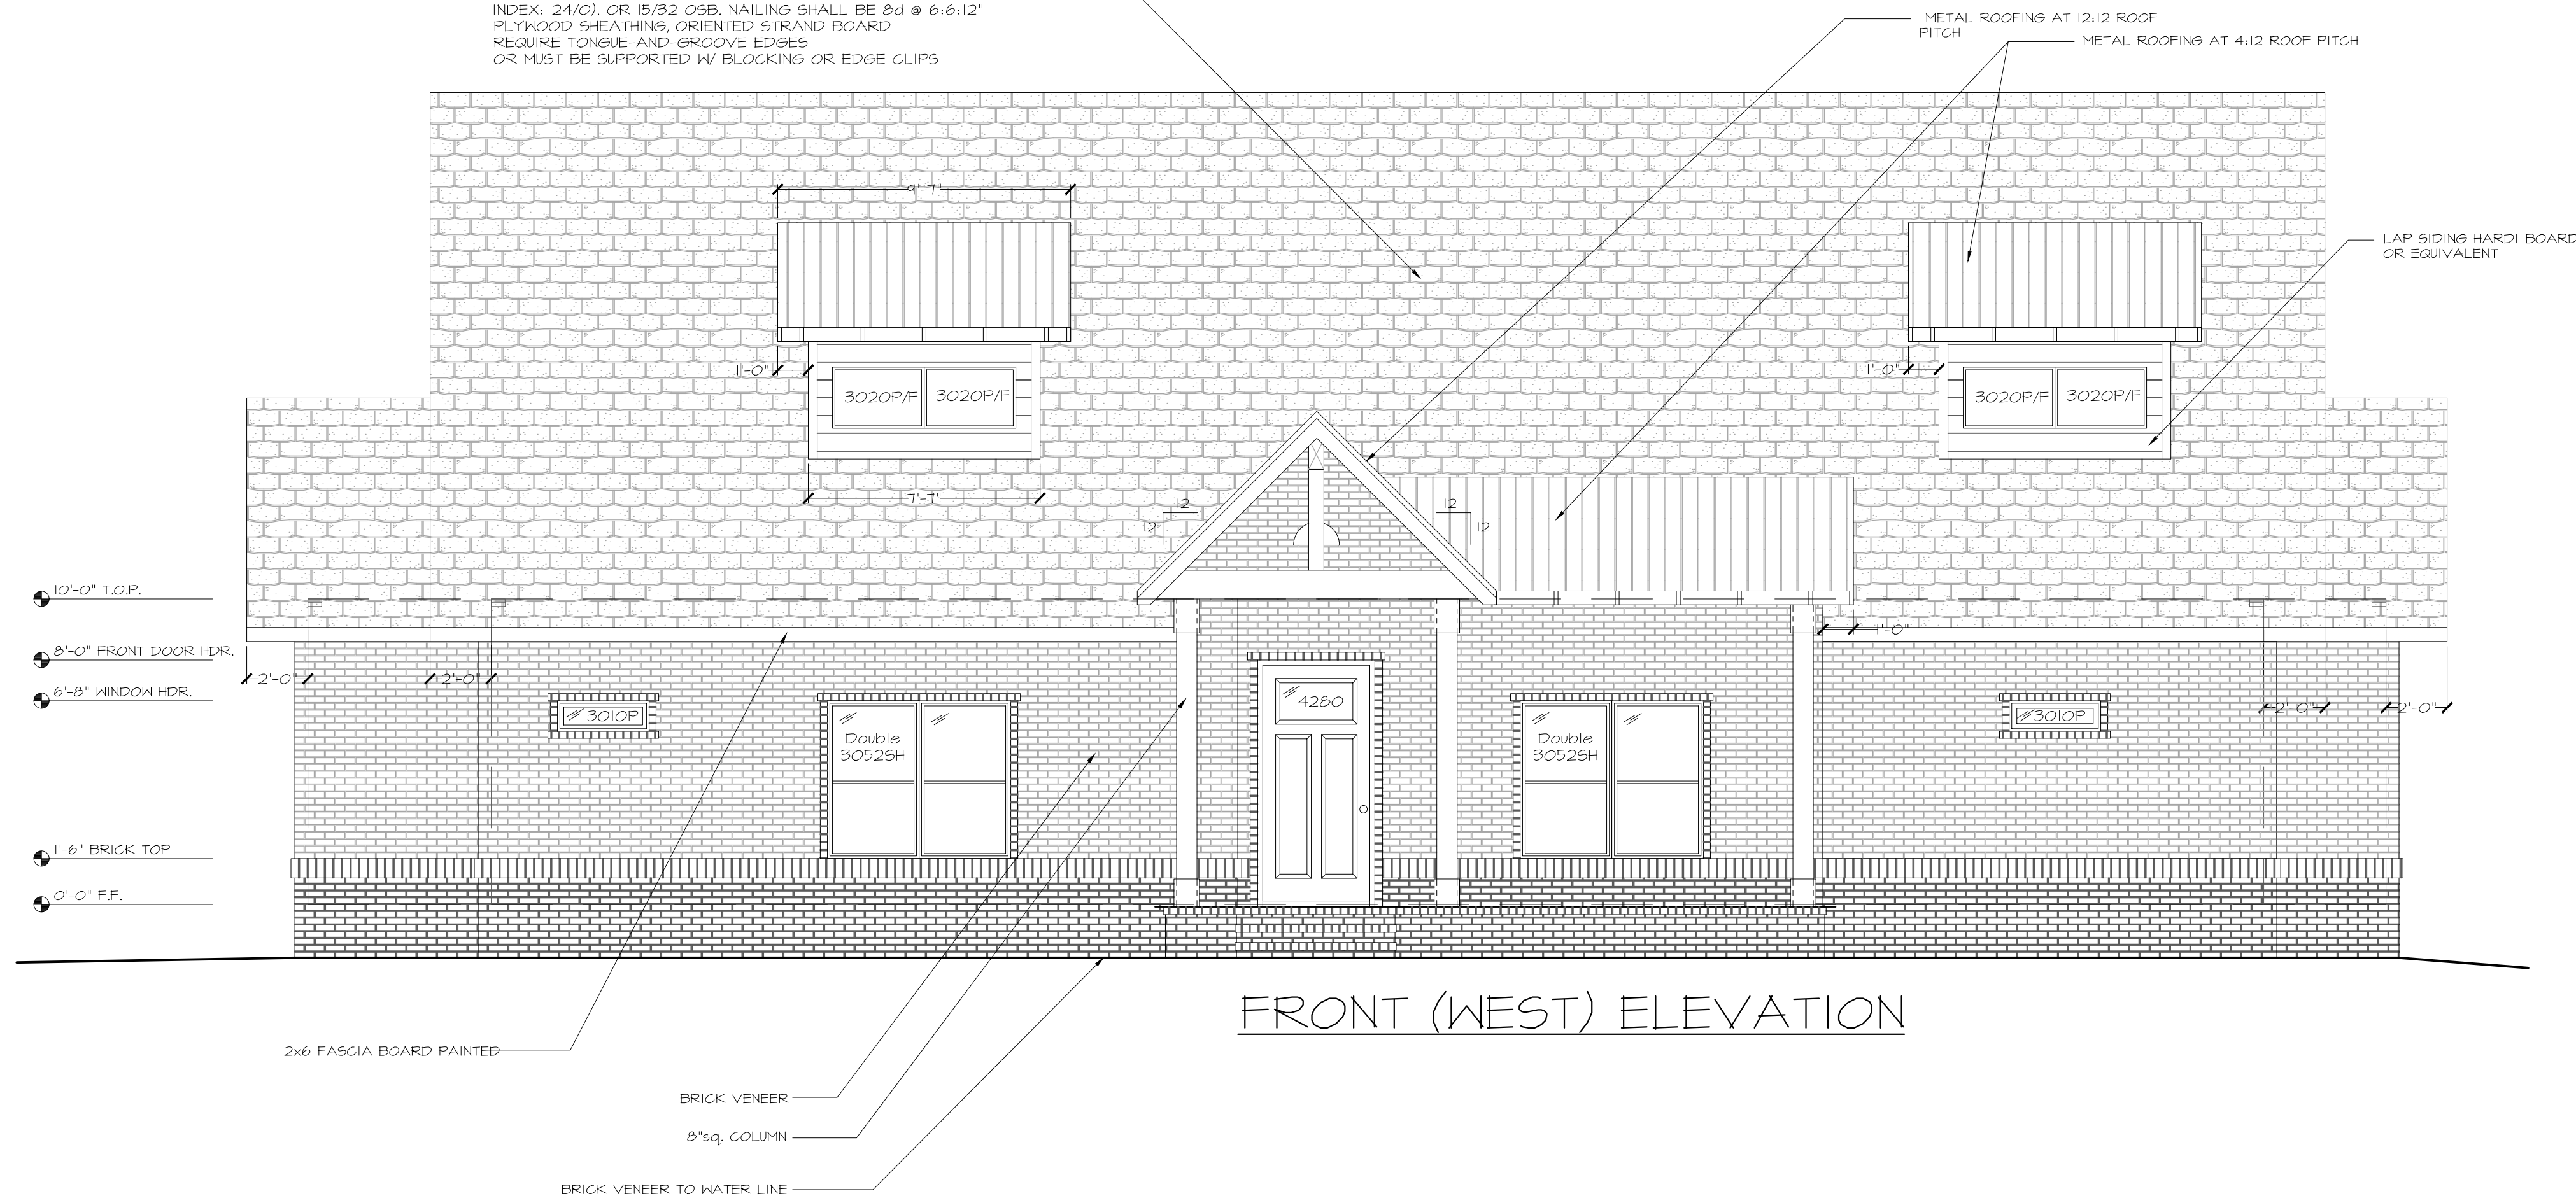

FRONT (WEST) ELEVATION

- NOTE:**
- BALLOON FRAME ALL EXTERIOR WALLS WHERE APPLICABLE TO UNDERSIDE OF TRUSS.
 - TWO (2) LAYERS OF GRADE "D" PAPER IS REQUIRED AT WOOD SHEAR PANELS
 - PROVIDE 1x3 WOOD BATTENS WHERE ROOF EXCEEDS 7:12 SEE E.R. #2656
 - EXTERIOR FINISH TO BE VERTICAL SIDING TO BE DETERMINED BY OWNER
 - GUTTER LOCATION AND MATERIAL AND STYLE TO BE DETERMINED BY OWNER, ALL DOWNSPOUTS TO DRAIN INTO DRAINAGE LINES DISCHARGING AT THE LOWEST SIDE OF THE HOUSE
 - PROVIDE ATTIC VENTILATION AS PER CURRENT IRC SECT. 1203.2 FOR EAVE VENTS PROVIDE 1sf OF VENT FOR EVERY 150sf of ATTIC.
 - PROVIDE AN APPROVED WATERPROOF SYSTEM UNDER WOOD SIDING

ATTIC VENTS HOUSE
 (NOTE FOR 1/300 OF THE AREA OF THE SPACE VENTILATED, PROVIDE A VAPOR RETARDED HAVING A TRANSMISSION RATE NOT TO EXCEED 1 PERM IN ACCORDANCE WITH ASTM E 96 IS INSTALLED ON THE WARM SIDE OF THE ATTIC INSULATION AND PROVIDED 50% OF THE REQUIRED VENTILATING AREA PROVIDED BY VENTILATORS LOCATED IN THE UPPER PORTION OF THE SPACE TO BE VENTILATED AT LEAST 3' ABOVE EAVE.)


Window Schedule						
Main Floor Windows						
Size	Units	Style	Location	Side	Notes	Rev.
3010	Single	Picture	Guest Bath #2	West	6'-8" Header	4/29
3052	Double	Single Hung	Guest Bedroom #2	West	6'-8" Header	
3052	Double	Single Hung	Living Room	West	6'-8" Header	
3010	Single	Picture	Master Closet	West	6'-8" Header	
2816	Single	Picture	Master Shower	South	8'-0" Header	
2816	Single	Picture	Master Laundry	South	8'-0" Header	X
3052	Single	Casement	Master Bedroom	South	6'-8" Header	
3052	Single	Casement	Master Bedroom	South	6'-8" Header	
3052	Double	Picture	Sunroom	South	6'-8" Header	
3040	Single	Single Hung	Garage	South	6'-8" Header	
3052	Double	Picture	Sunroom	East	6'-8" Header	
3052	Double	Picture	Sunroom	East	6'-8" Header	
3052	Single	Picture	Sunroom	East	6'-8" Header	
3040	Single	Single Hung	Workshop	East	6'-8" Header	
3040	Single	Single Hung	Guest Bedroom #3	North	6'-8" Header	

Bonus Floor Windows						
Size	Units	Style	Location	Side	Notes	Rev.
3050	Double	Casement	Bonus Room Dormer	South	6'-8" Header AFF	
3050	Single	Casement	Bonus Bedroom	East	6'-8" Header AFF	

Main Dormer Windows						
Size	Units	Style	Location	Side	Notes	Rev.
3020	Double	Picture	Front Dormer	West	Fake	
3020	Double	Picture	Front Dormer	West	Fake	

Door Schedule										
Main Floor Doors										
Size	Style	Size Lite	Solid Core	Location	Ext. Side	Notes	4/28	6/25	6/30	8/9
3080	Front	1/4 Lite		Front Door/Foyer	West	Stained Solid Wood	X			
2868	Pocket			Foyer/Coats						
2868	Glass	Full Lite		Living Room/Hall#1		All Glass				
3068			Y	Master Bed/Dining						
3068		1/4 Lite		Master Bed/Outdoor Patio	East	Exterior Fiberglass				
3068			Y	Master Bath/Master Bed						
3068				Master Bath/WC						
2868	Pocket			Master Bath/Laundry						X
2868				Master Laundry/Closet						
3068				Master Bath/Closet						
2868			Y	Guest Bed #2/Hall#2						
4068				Guest Bed #2/Closet #2		Double Doors		X		
2868				Guest Bed #2/Bath #2						
2868			Y	Guest Bed #3/Hall#2						
2868				Guest Bed #3/Closet #3						
2868				Guest Bed #3/Bath #2						
3068				Stairs/Hall #2						
2868			Y	Bath #3/Hall#3						
2868				IT Closet/Hall#3						
3068				Equipment/Mudroom						
3068				Mudroom/Garage		Exterior				
3868		1/4 Lite		Mudroom/Outside	North					
4068				Mudroom Closet		Bifold				
3068		Full Lite		Sunroom/Pool Deck	East					
3068		Full Lite		Sunroom/Outdoor Patio	South					
3068				Workshop/Garage						
3068		1/4 Lite		Workshop/Outside	South	Exterior				
TBD				Crawl Space Access	South	Custom Exterior w/ Insulation			X	
10080	Garage	Top Panel			North	Amarr Hillcrest				
10080	Garage	Top Panel			North	Amarr Hillcrest				
8080	Garage	Top Panel			North	Amarr Hillcrest				

Bonus Floor Doors									
Size	Style	Location	Notes	4/28	6/25	6/30	8/9		
TBD		Attic Access/Stairs	Custom Exterior w/ Insulation				X		
3068		Stairs/Bonus Hall							
2868		Bath #4/Bonus Hall							
2468		Bath #4 Shower	Glass - Hinge or Sliding						
3068		Guest Bed #4/Bonus							
4068		Guest Bed #4/Closet #4	Bifold			X			

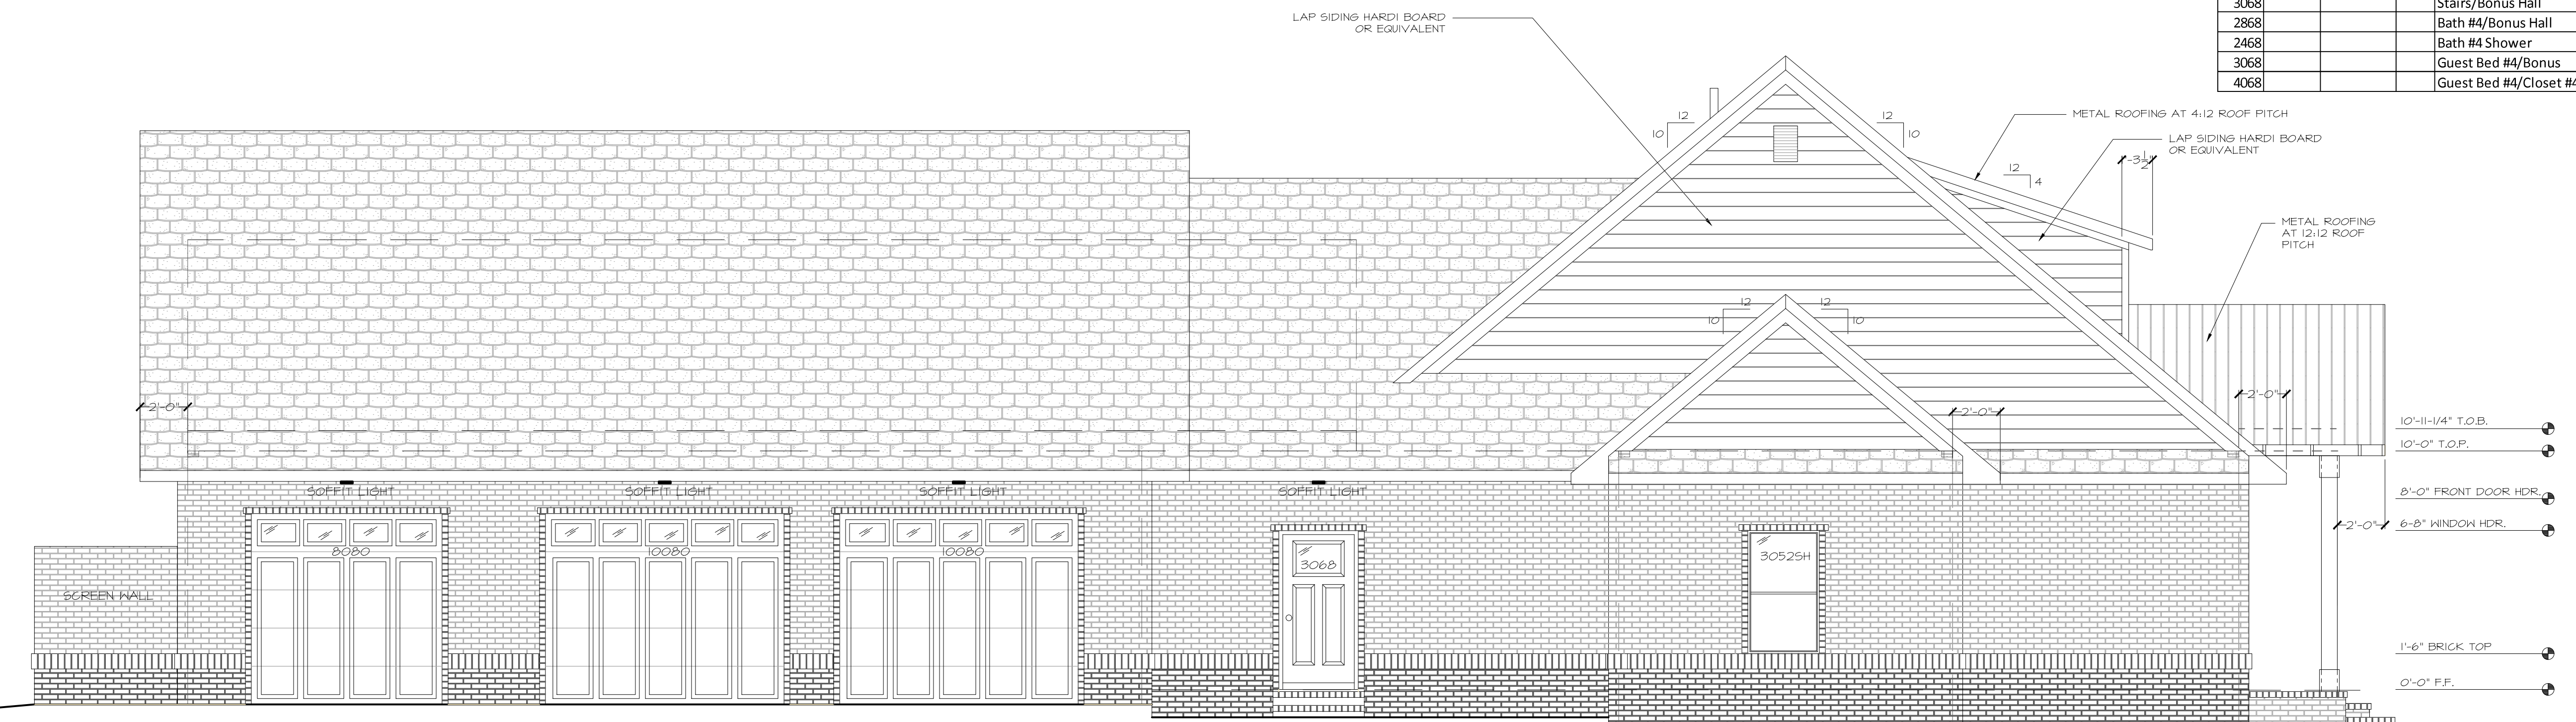

LEFT (NORTH) ELEVATION


REVISIONS	BY
8/9/20	AH

HEN19036_A1

HENDERSON RESIDENCE
 3315 OLD PLANTATION WAY
 MARYVILLE, TN 37804

PROJECT
 EXTERIOR ELEVATIONS

A&R
 DESIGN & DRAFTING
 SERVICE
 320 CRESVIEW CIRCLE
 LENOX CITY, TENNESSEE 37112
 (865)-598-8212 RDJETTE@GMAIL.COM

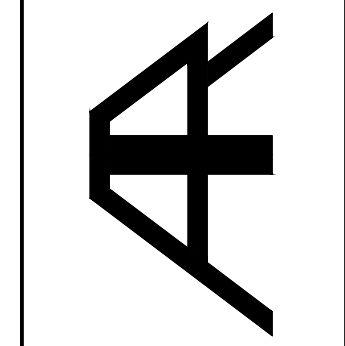

DATE	9/10/19
SCALE	1/4"=1'-0" at 24x36
DRAWN	AH/RJ
JOB	HEN19036
SHEET	