


**Main Floor**

**Legend**

- Schluter Jolly Edge Trim
- [Horizontal Lines] Hardwood Floor
- [Grid] Main Floor Tile
- [Hex Grid] Bath Floor Tile
- [Solid Grey] Heated Tile Floor

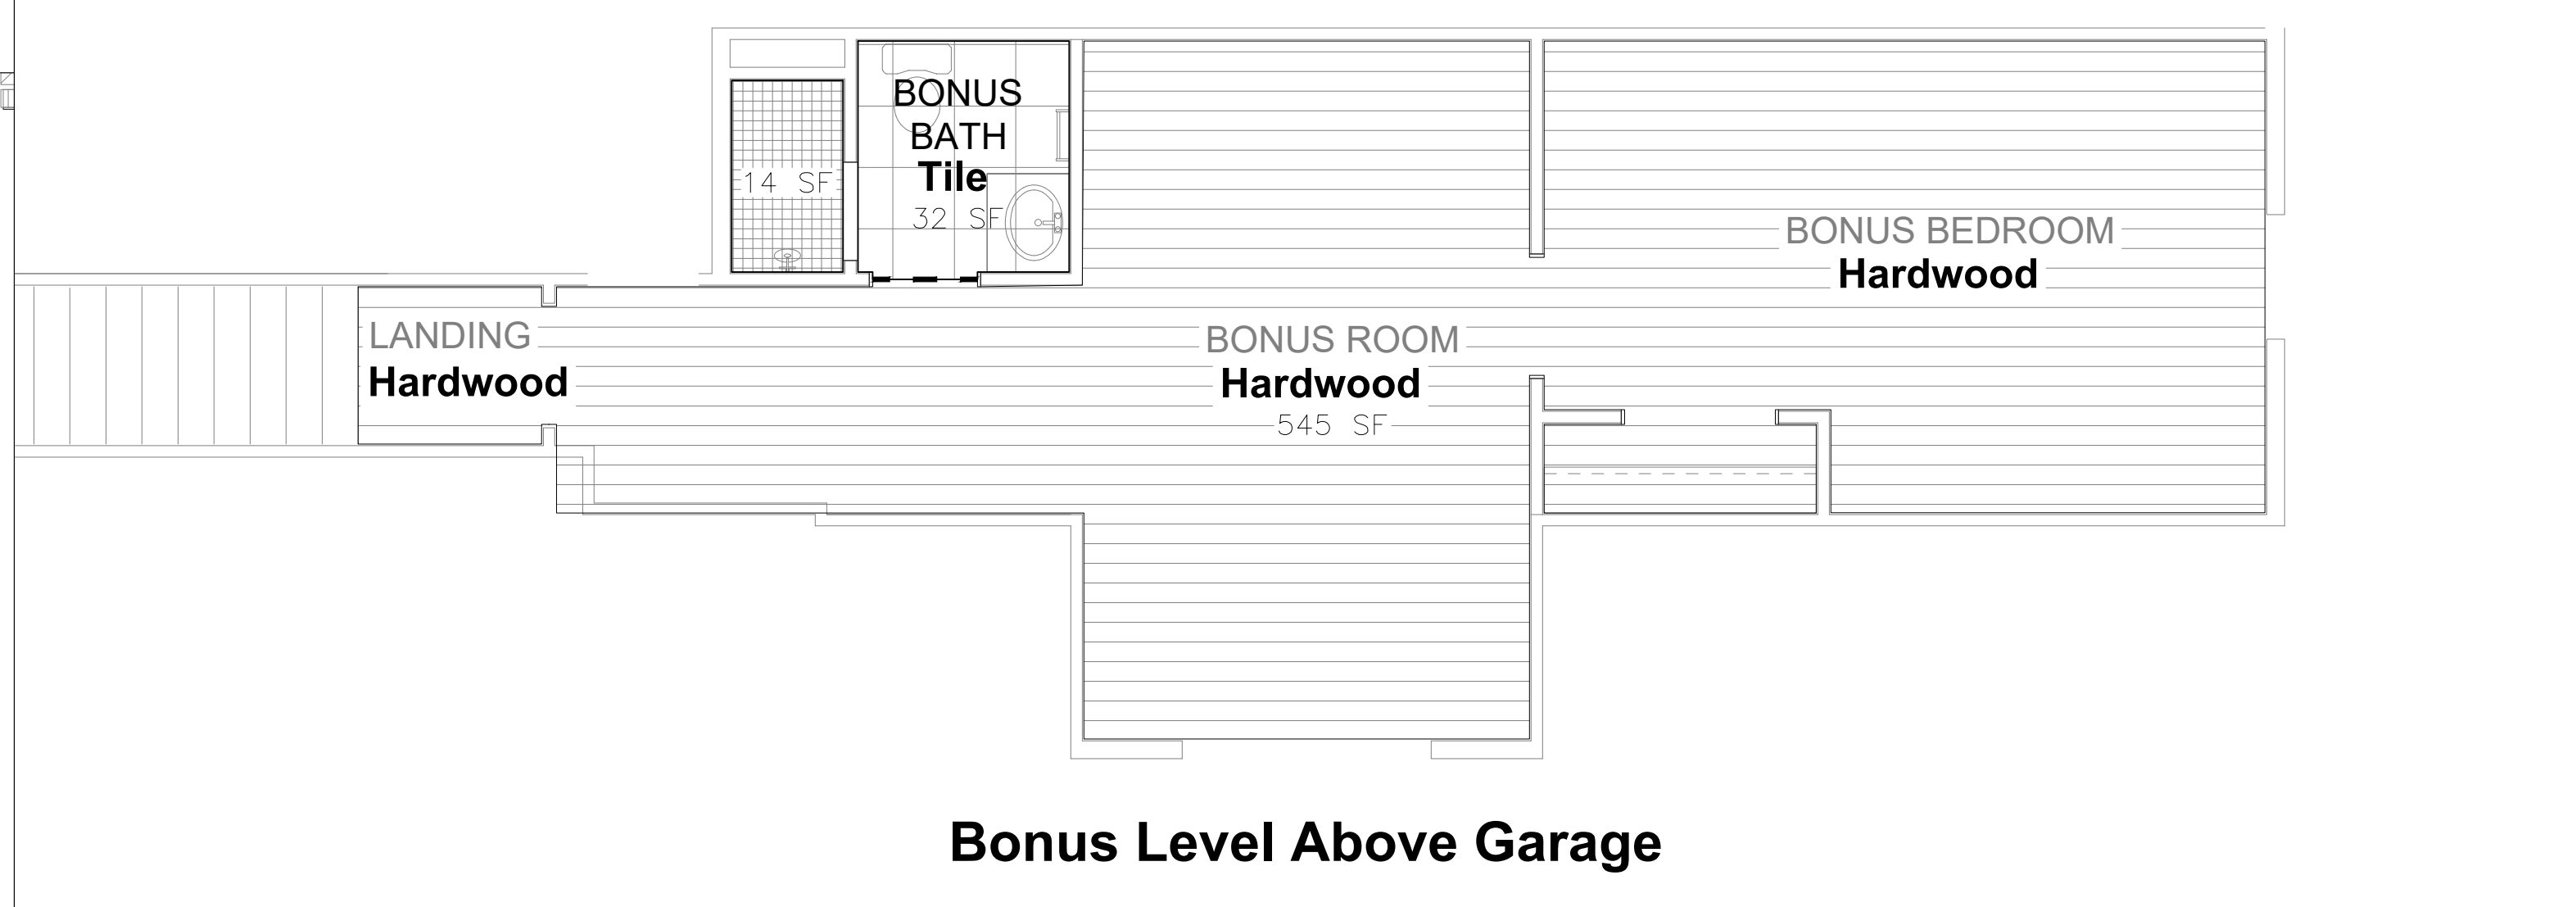

**Bonus Level Above Garage**

<b>Main Flooring</b>		
Hardwood	1,162 SF	Living Room, Dining Room, Master Bed, Master Closet, Guest Bed/Closet #2, Guest Bed/Closet #3, Hall #2, Landing
Floor Tile (20x20)	1,105 SF	Foyer, Coats, Hall #1, Kitchen, Hall #3, Pool Bath, IT Closet, Mudroom, Mud Closet, Equipment
Floor Tile (12x24)	196 SF	Master Bath, Master Shower
Wall Tile (12x24)	200 SF	Master Shower (10' Ceiling)
Wall Tile (8x10 Arabesque)	40 SF	Master Shower Accent (10' Ceiling)
Floor Tile (12x24)	50 SF	Guest Bath
Wall Tile (24x48)	128 SF	Guest Bath
Kitchen Backsplash	44 SF	Kitchen
Heated Tile Area	105 SF	Master Bath (Shaded Area) [Zones - 73 SF Bath, 32 SF Shower]
<b>Bonus Flooring</b>		
Hardwood	545 SF	Stair Landing, Bonus Room, Bonus Bed/Closet #4
Floor Tile (12x24)	35 SF	Bonus Bath/Curb
Floor Tile (1x Hex)	14 SF	Bonus Shower
Wall Tile (24x48)	112 SF	Bonus Shower (Ceiling 6'-8")
<b>Total</b>		
Hardwood	1,707 SF	

DATE	BY	REVISIONS
8/26/20	ARH	Change oil carpet to hardwood

SHEET

## Flooring

DESIGNED: ARH  
DATE: 8/26/20  
SCALE: 1/4" = 1'-0" at 24x36  
DRAWING: Henderson Flooring.dwg  
PROJECT NO: