



Design Alarms LLC
3642 South Creek Road
Knoxville, TN 37920
865-394-9992 (office)
865-621-9927 (cell)



© Copyright 2020+ Design Alarms LLC
All Rights Reserved

3315 Old Plantation Way

Alan and Kathy Henderson Plans

Blount County, TN

Sweet Grass Plantation Subdivision

Abbreviations -


- w Wall Color
- a Accent Wall Color
- c Ceiling Color
- t Trim Color
- r Stair Riser Color
- b Interior Beam Color
- B Exterior Beam Color
- C Exterior Column Color
- d Interior Door Color
- D Exterior Door Color

Same Colors -

- Same 1 SW 6477 Tidewater semigloss
- Same 2 SW 6477 Tidewater flat
- Same 3 SW 6106 Kilim Beige satin
- Same 4 SW 6119 Antique White flat
- Same 5 BM 501.5 satin
- Same 6 FC 0182 Ivory Ridge eggshell
- Same 7 FC 0180 Fresh Linen flat

Other Colors -

- Trim/Interior Doors SW6385 Dover White Semigloss
- Interior Fake Beams To Be Determined by Kathy and Rodrigo
- Exterior Siding/Doors James Hardie's Heathered Moss acrylic latex
- Exterior Beam/Column Sherman Williams/Anderson Window Bronze Solid Stain
- Exterior Porch Ceiling To Be Determined after T&G installed

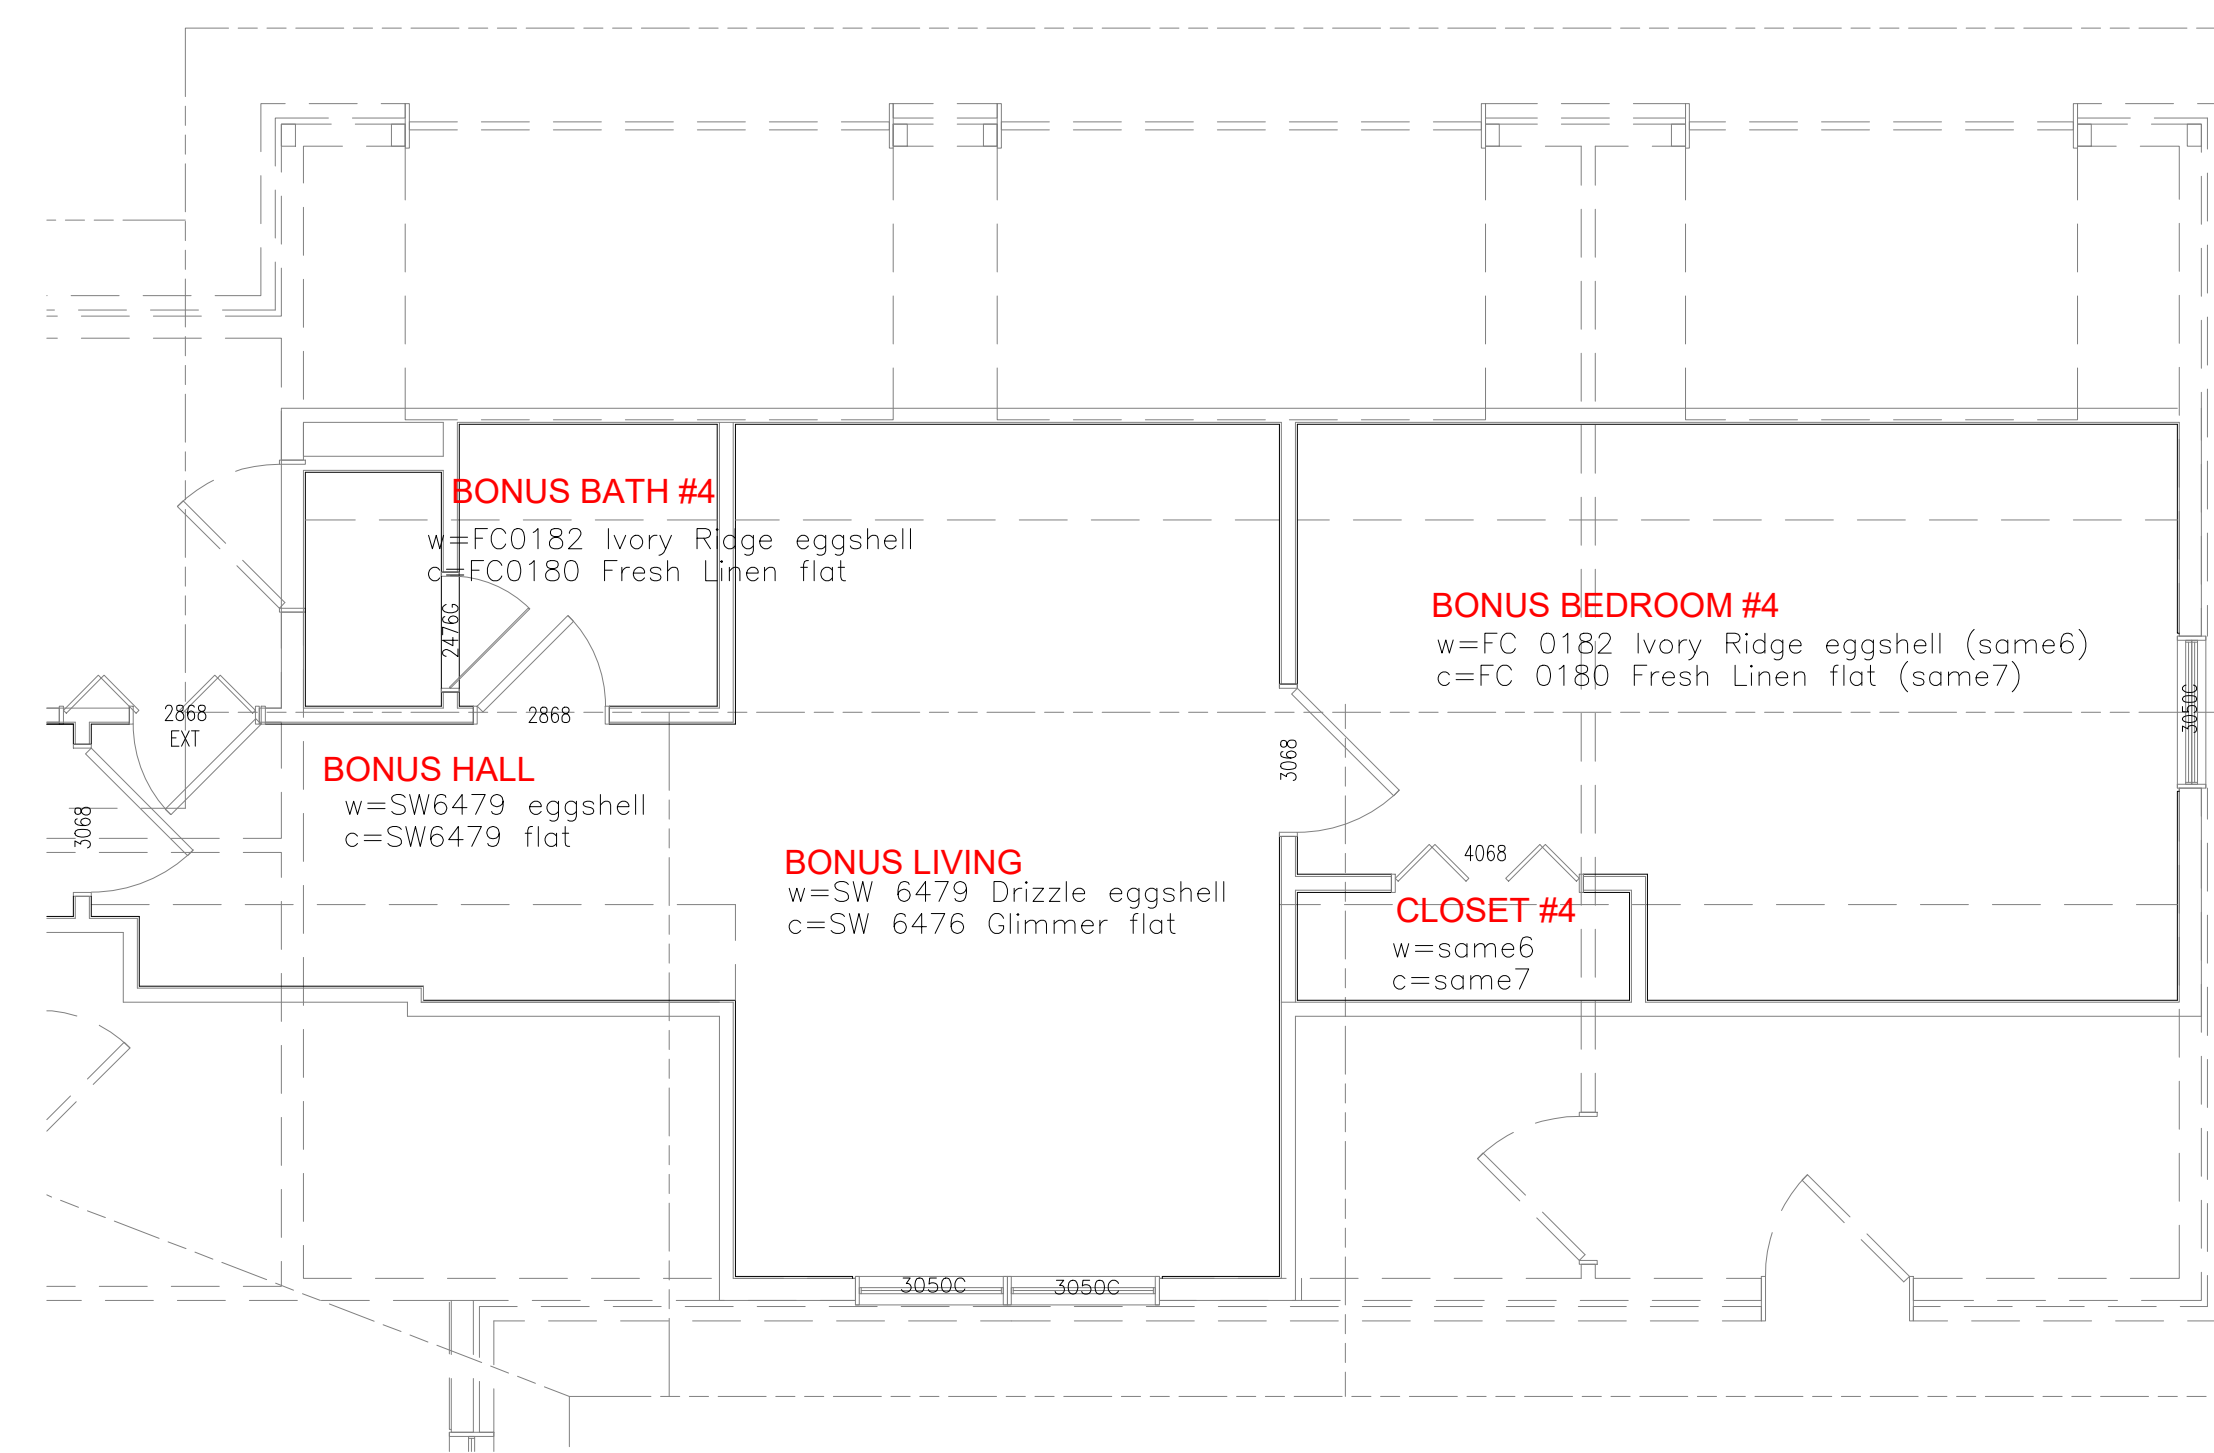

REVISIONS

DATE BY

SHEET

Paint

DESIGNED: ARH
DATE: 11/27/20
SCALE: 1/4"=1'-0" at 24x36
DRAWING: Henderson Paint
PROJECT NO: