



Guest #2 Tub/Shower Elevation

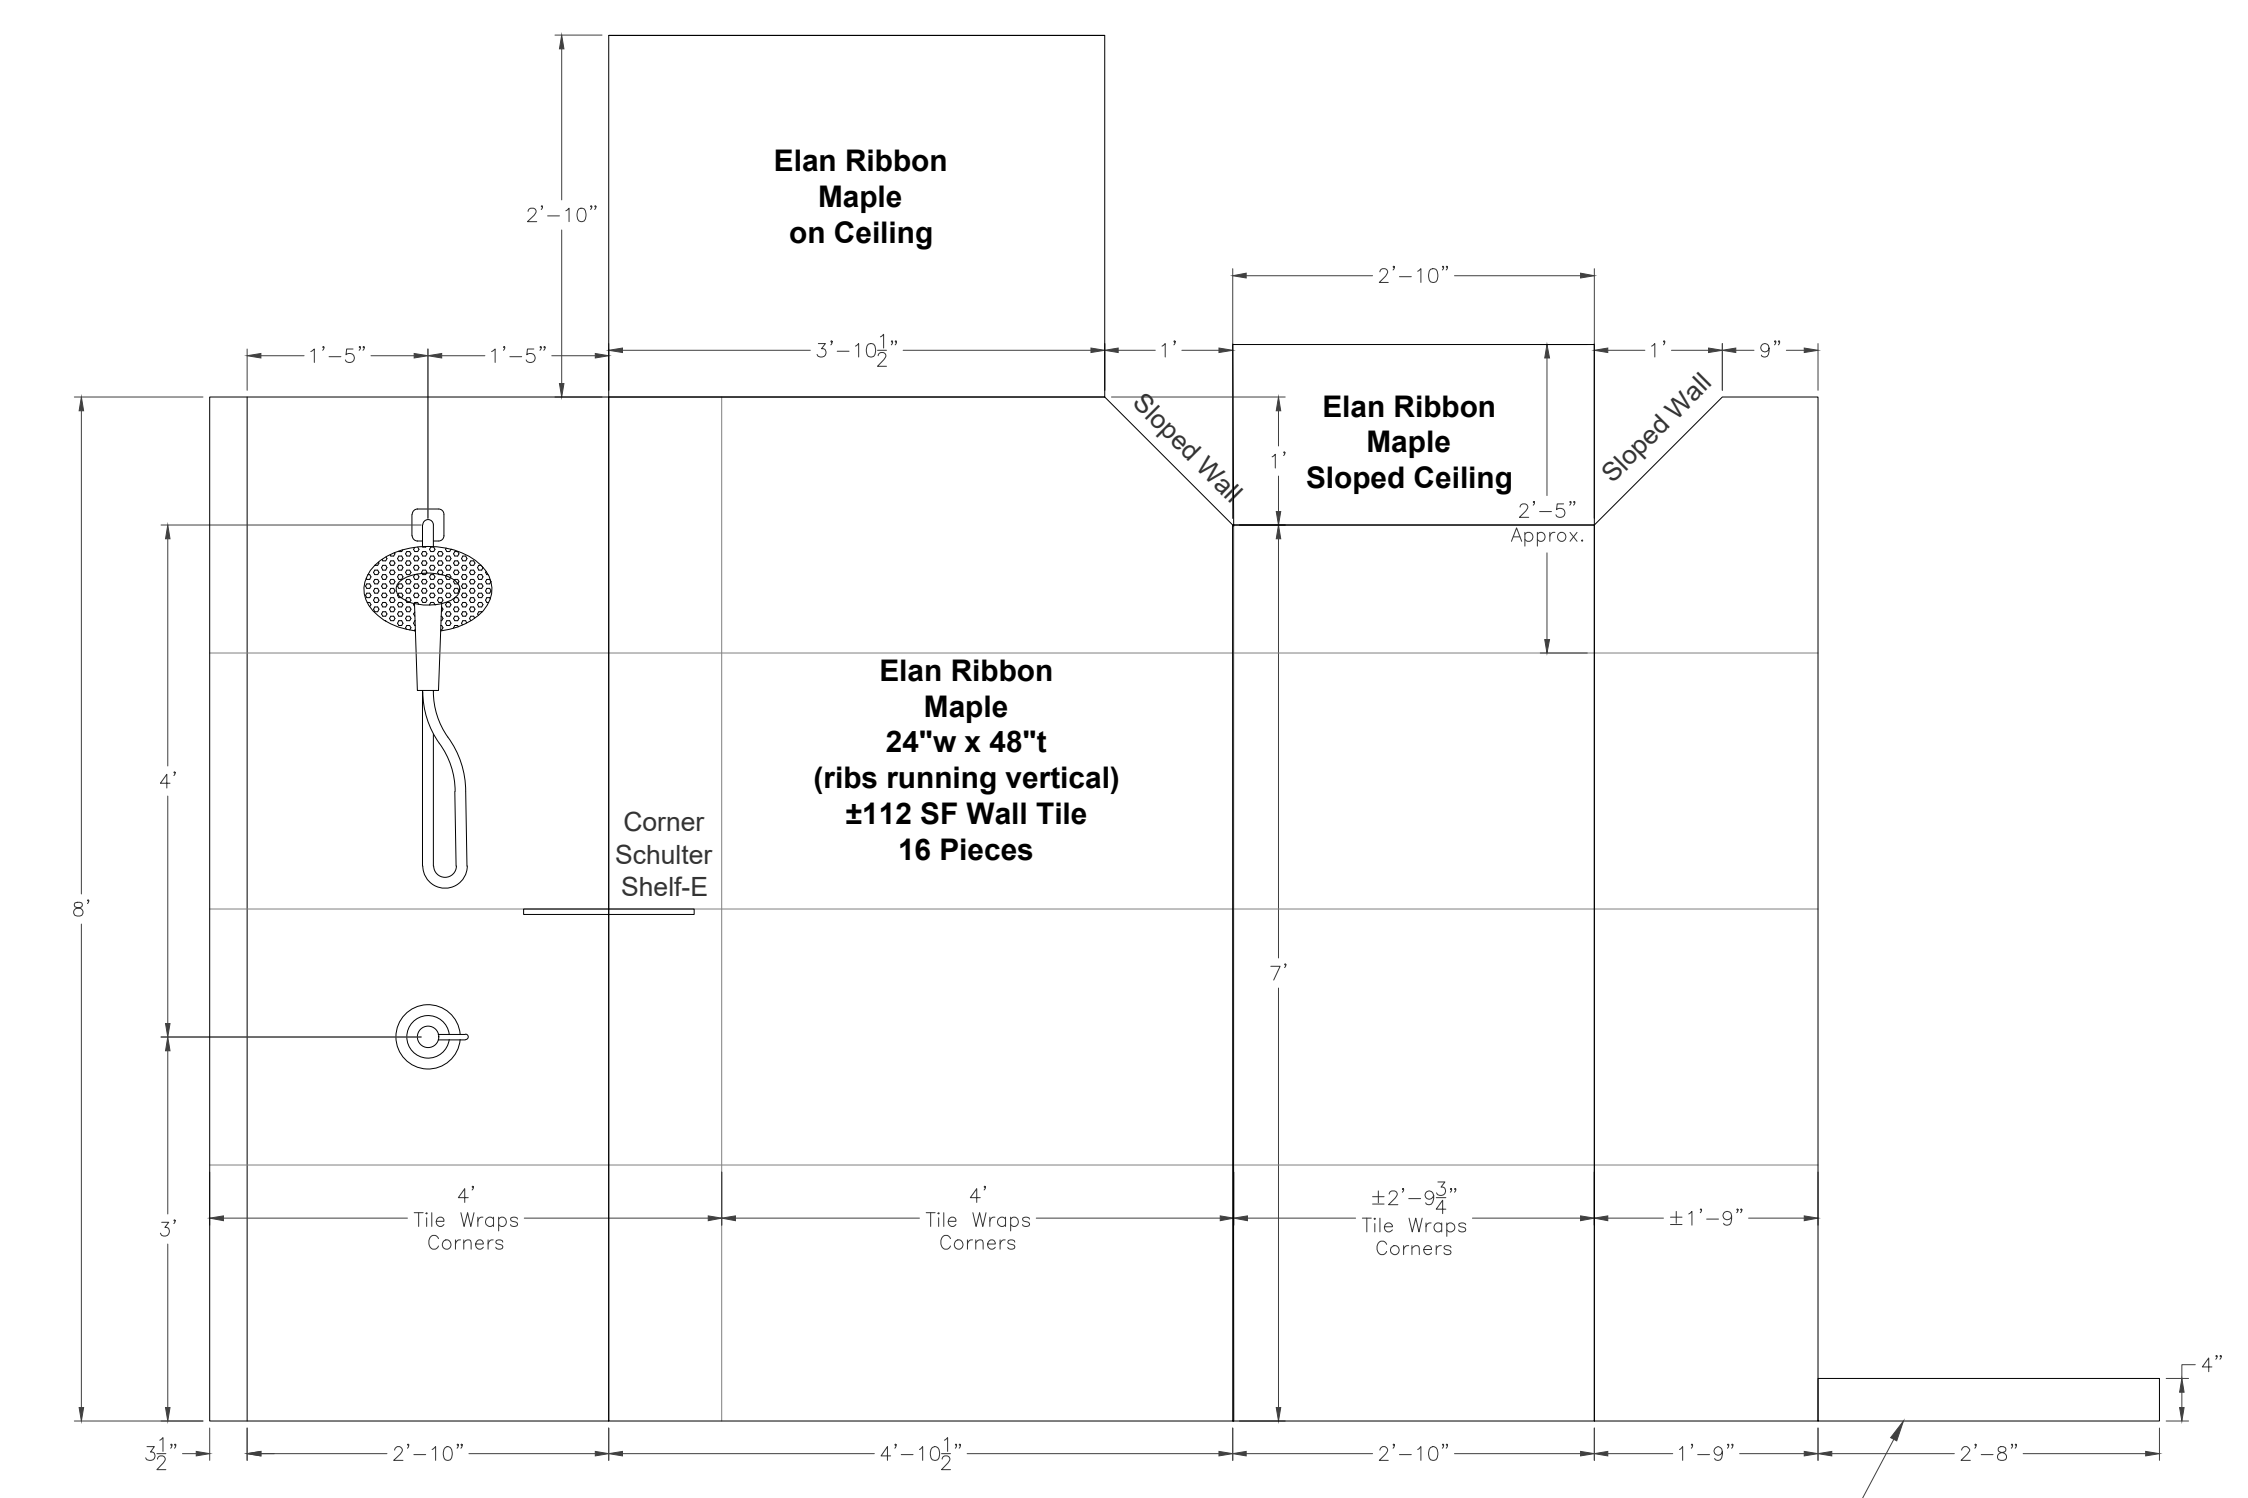

Bonus Shower Elevation

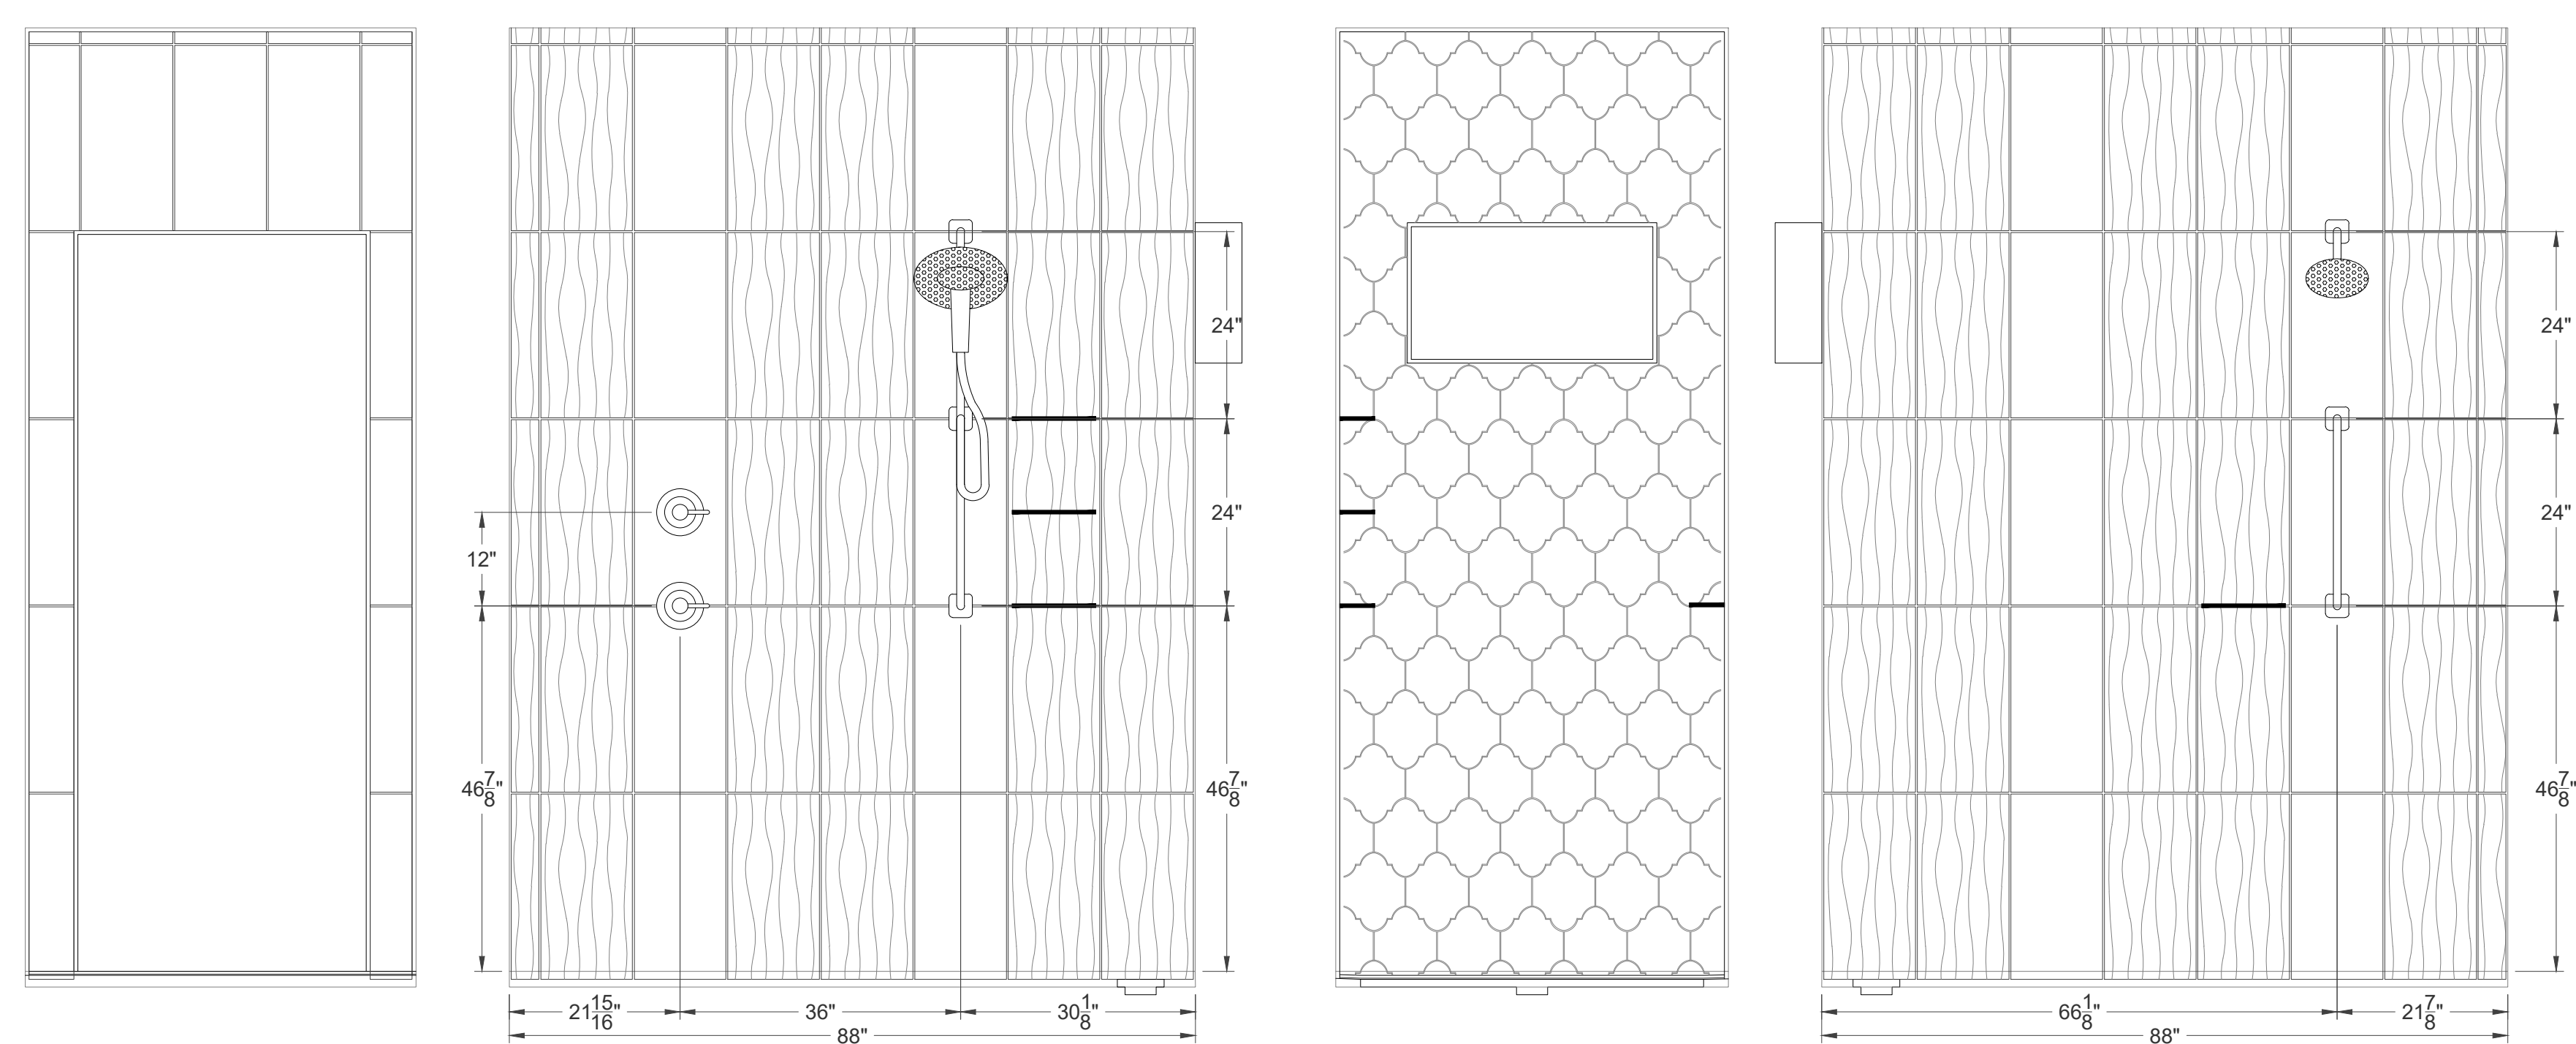

16 Flat

**11 Flat
36 Wave**

**11 Flat
36 Wave**

Master Shower Elevation

Shower Tile Elevations

3315 Old Plantation Way

Alan and Kathy Henderson Plans

Maryville, TN 37804

Sweet Grass Plantation Subdivision

REVISIONS	DATE	BY

SHEET	Tile
DESIGNED:	ARH
DATE:	8/17/20
SCALE:	1" = 1'-6" at 24x36
DRAWING:	Henderson Flooring.dwg
PROJECT NO:	