



Design Alarms LLC  
3642 South Creek Road  
Knoxville, TN 37920  
865-394-9992 (office)  
865-621-9927 (cell)



© Copyright 2019+ Design Alarms LLC  
All Rights Reserved

3315 Old Plantation Way

Door/Window Trim and Door Rough Opening Offsets

REVISIONS

BY  
DATE


SHEET  
**Door Trim**

DESIGNED: ARH  
DATE: 9/14/20  
SCALE: 1/8"=1'-0" @ 24x36  
DRAWING: Henderson.dwg  
PROJECT NO:


Blount County, TN

# Alan and Kathy Henderson Plans


Sweet Grass Subdivision

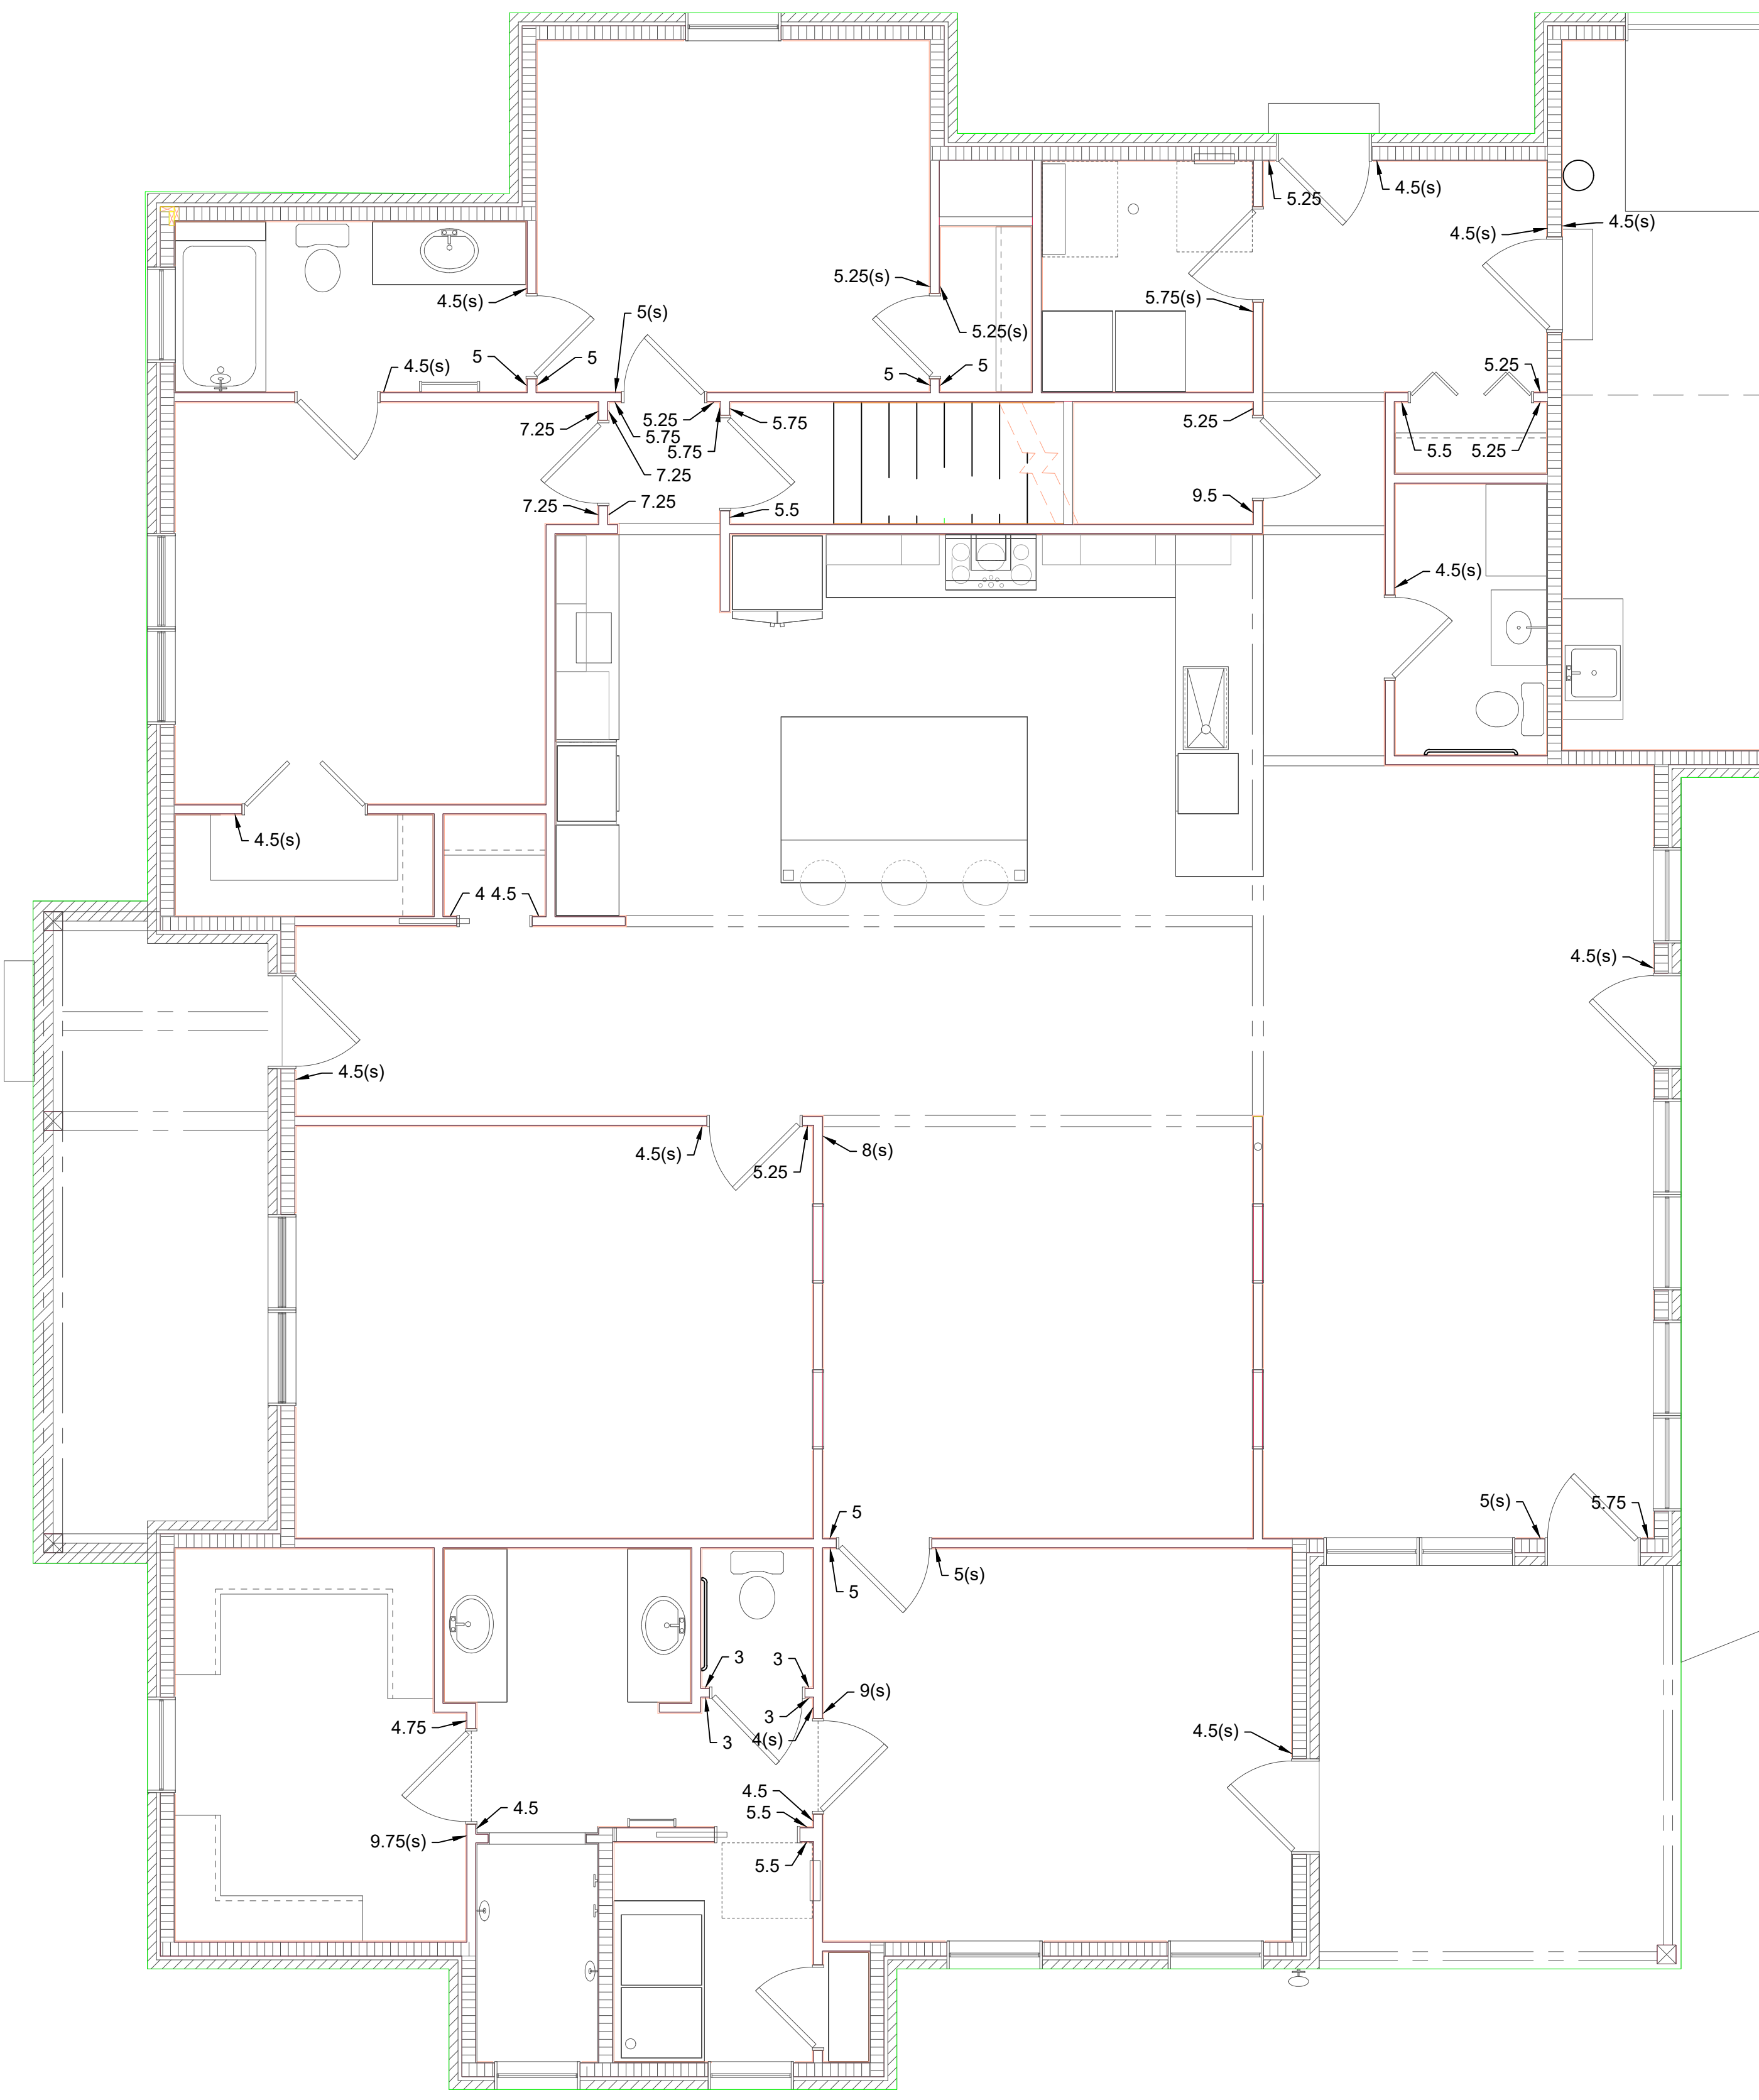


**Main Level**

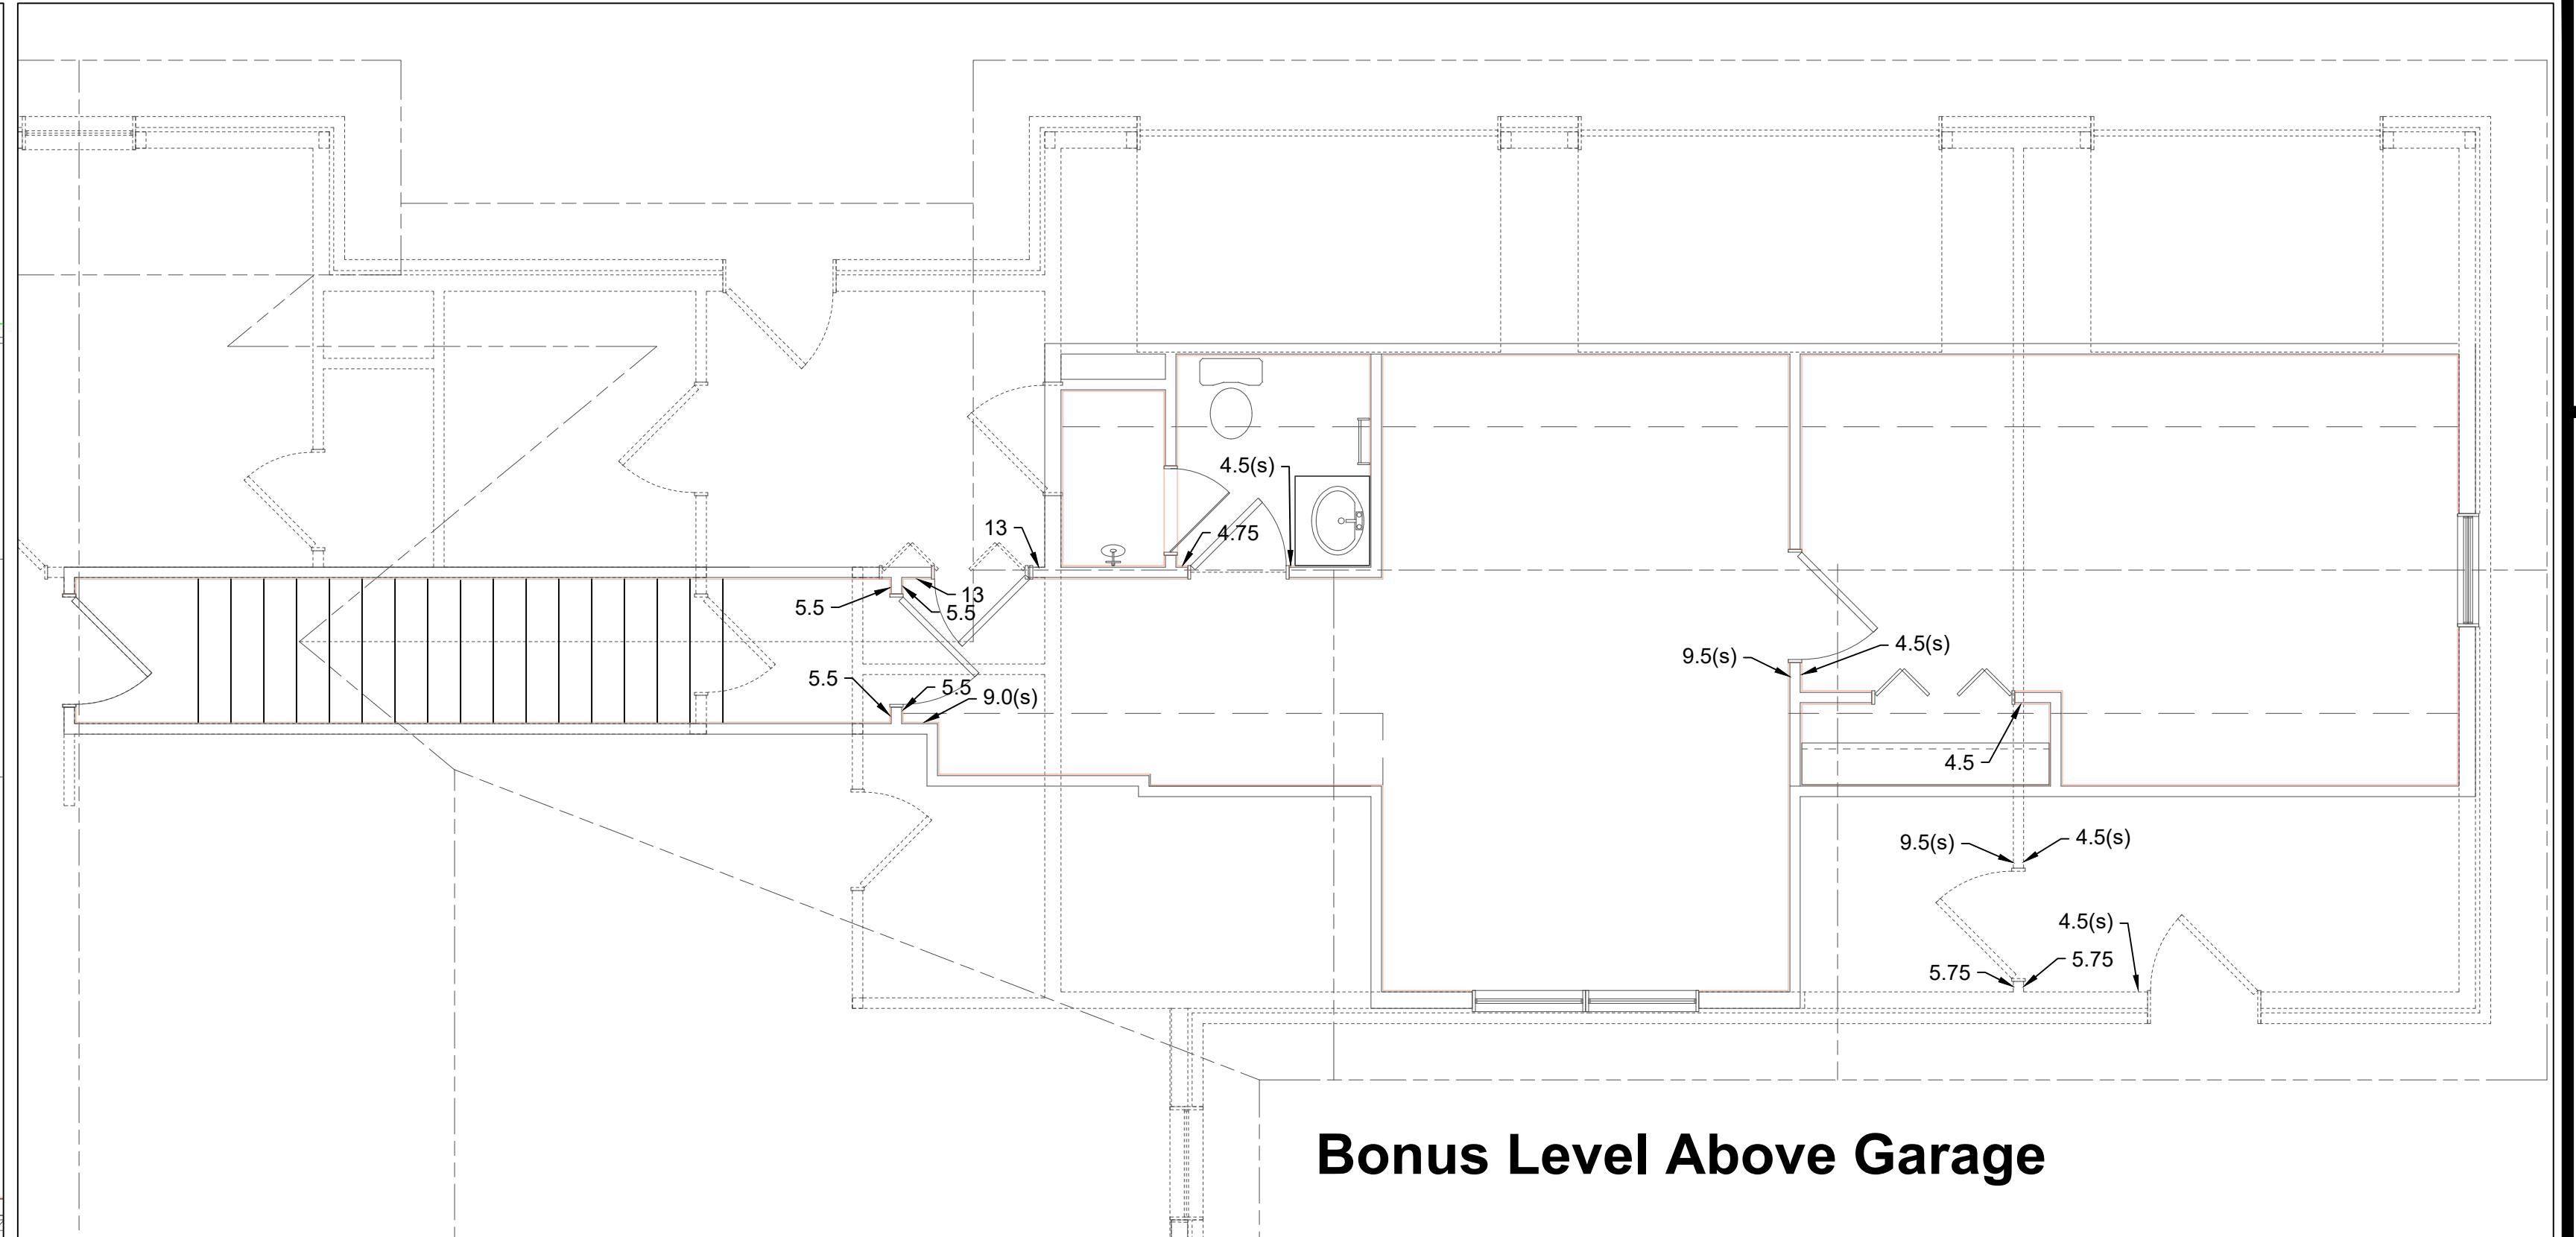


**Bonus Level Above Garage**

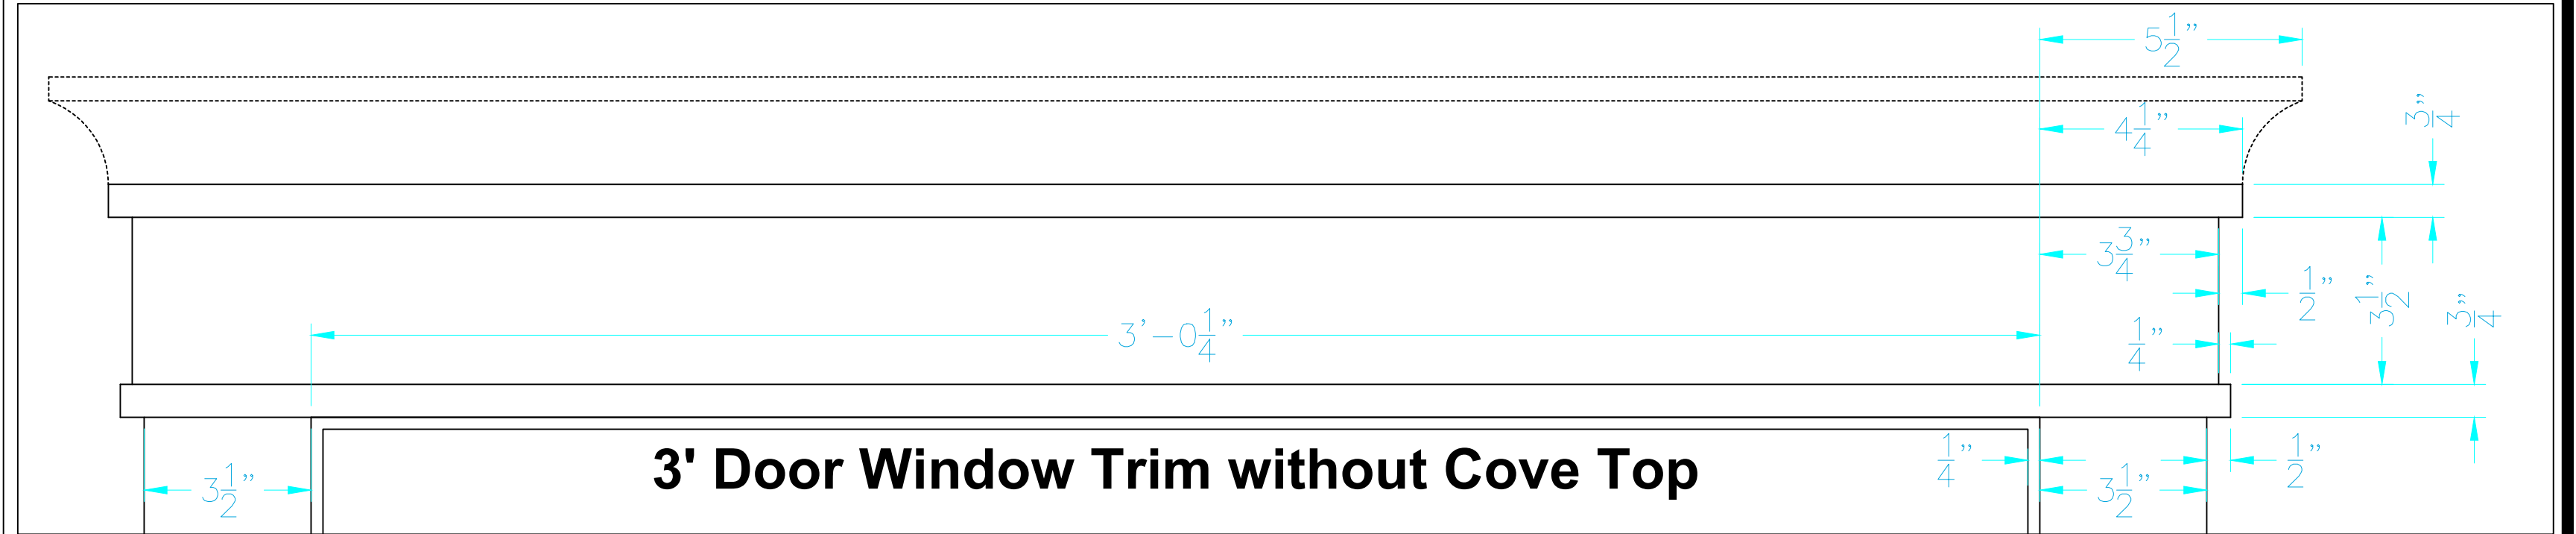

**3' Door Window Trim without Cove Top**

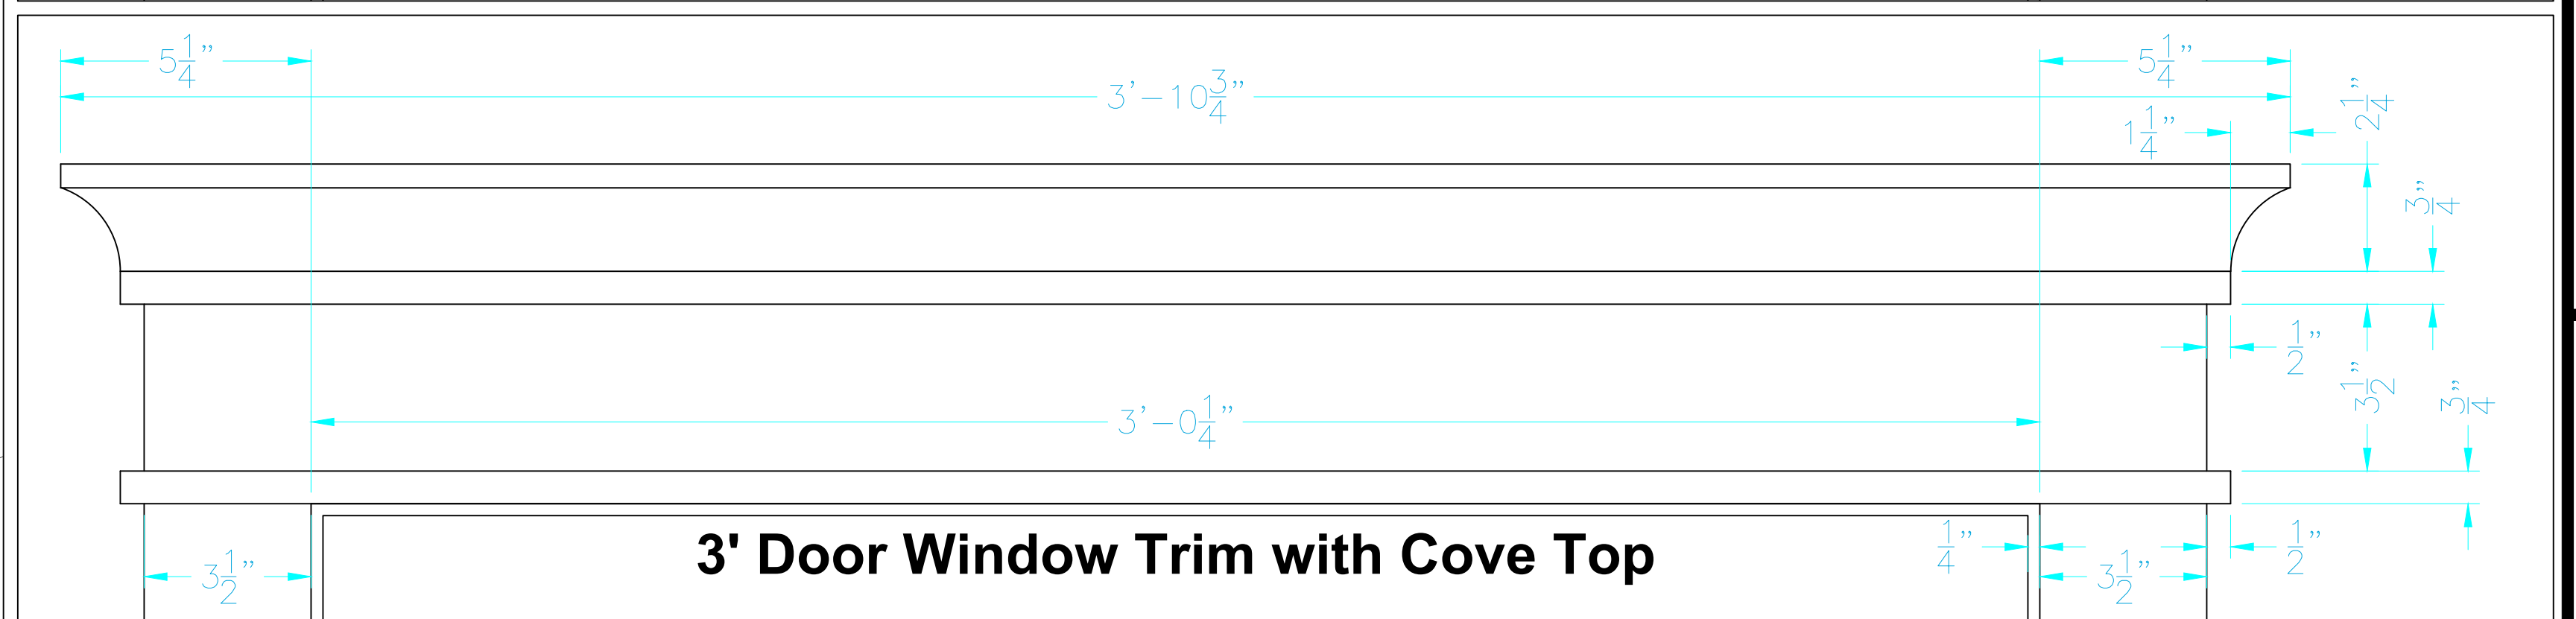

**3' Door Window Trim with Cove Top**

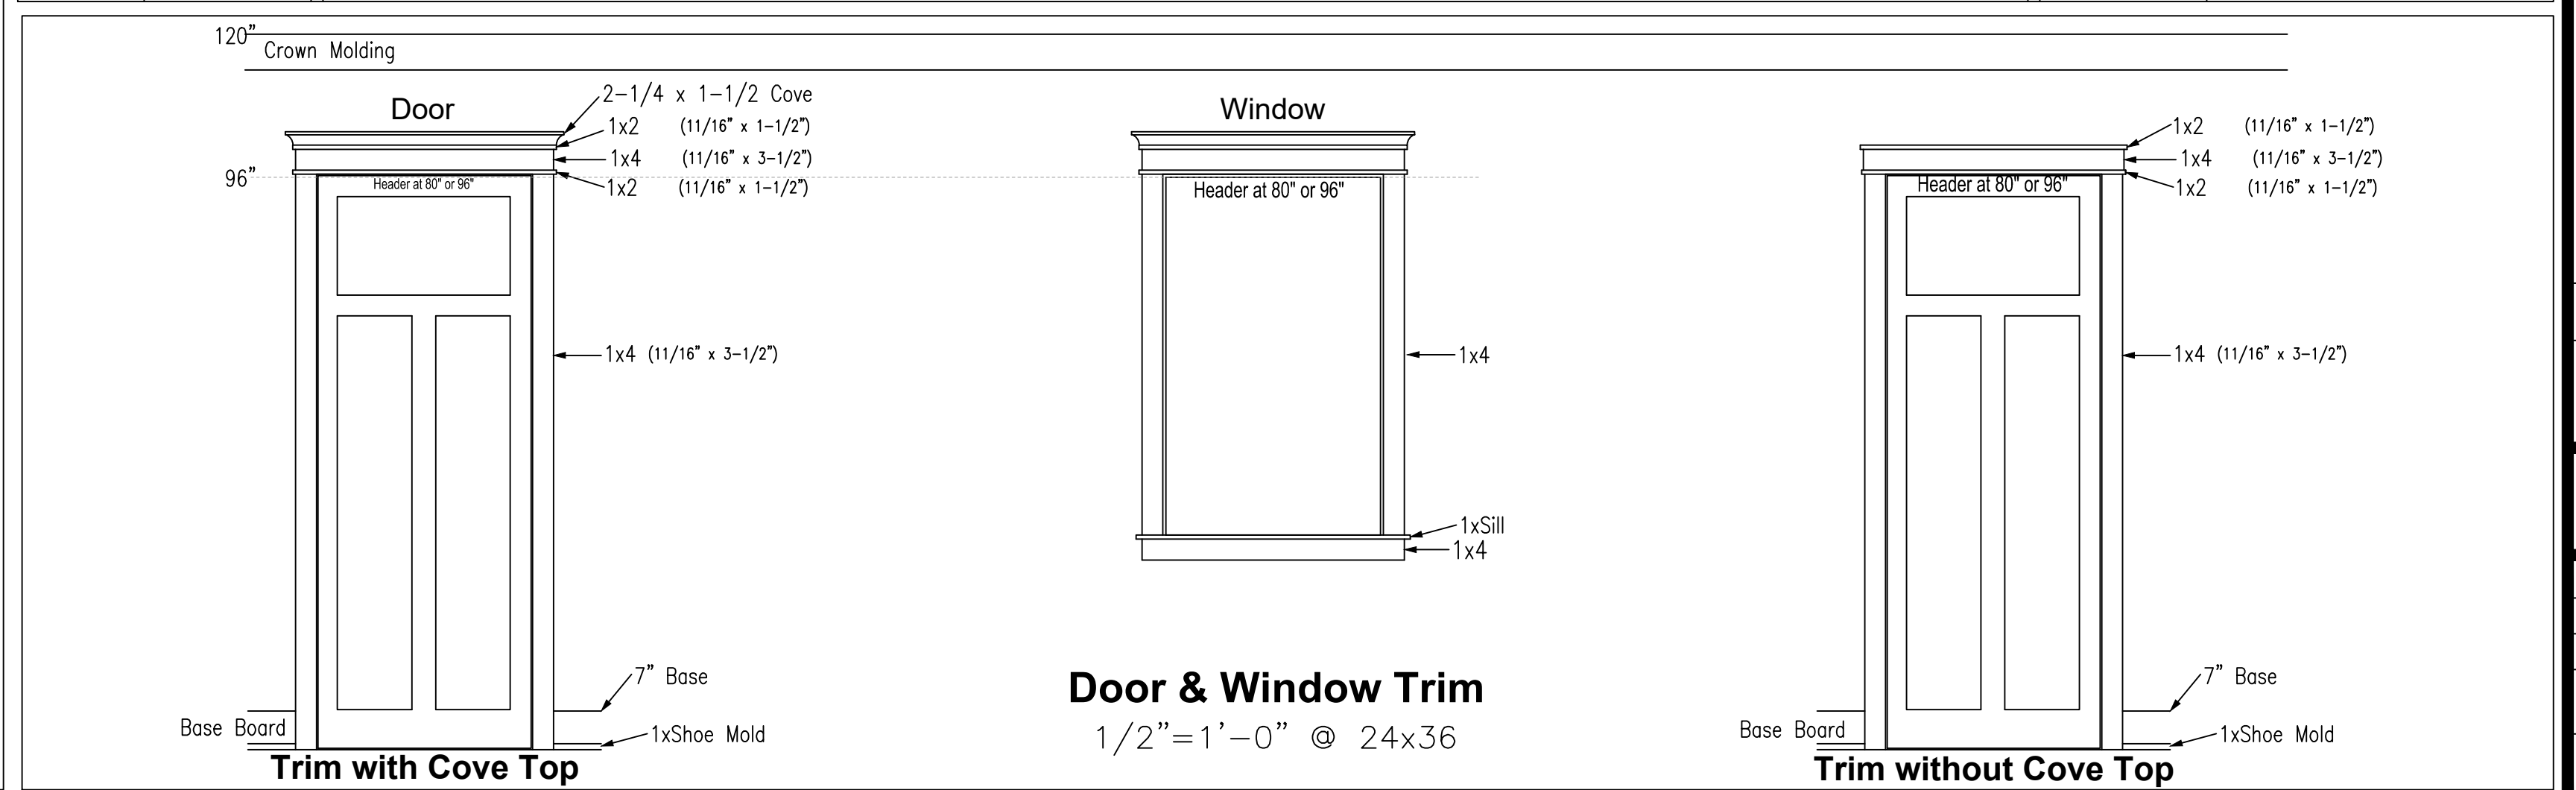

**Trim with Cove Top**

**Door & Window Trim**  
1/2"=1'-0" @ 24x36

**Trim without Cove Top**