

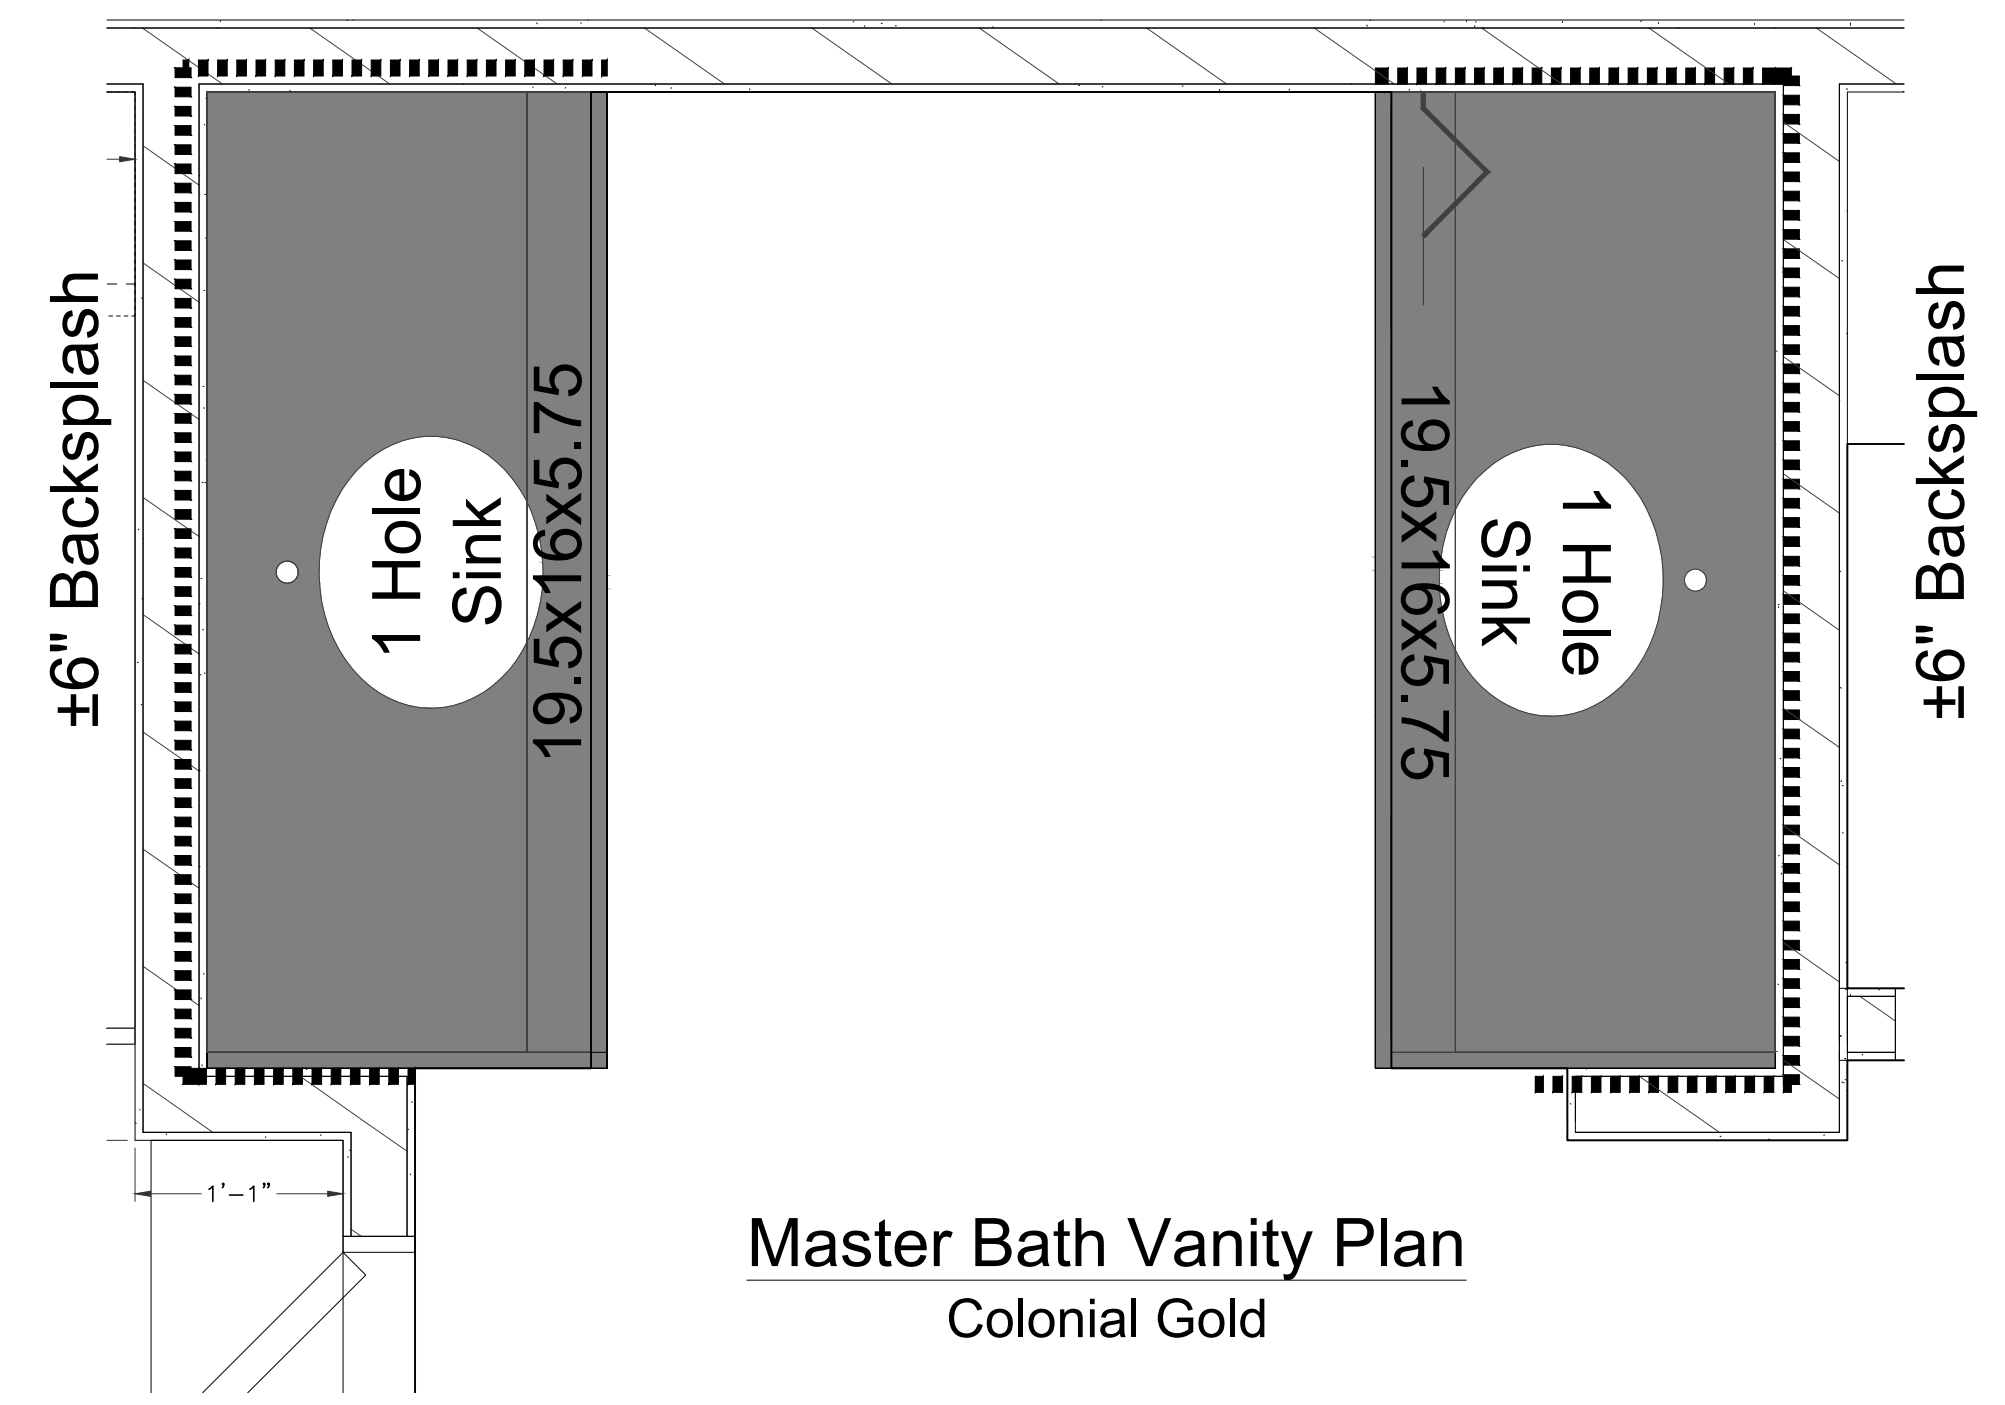


**Pool Bath Plan**  
 Blue Bahia (remnant exotic)

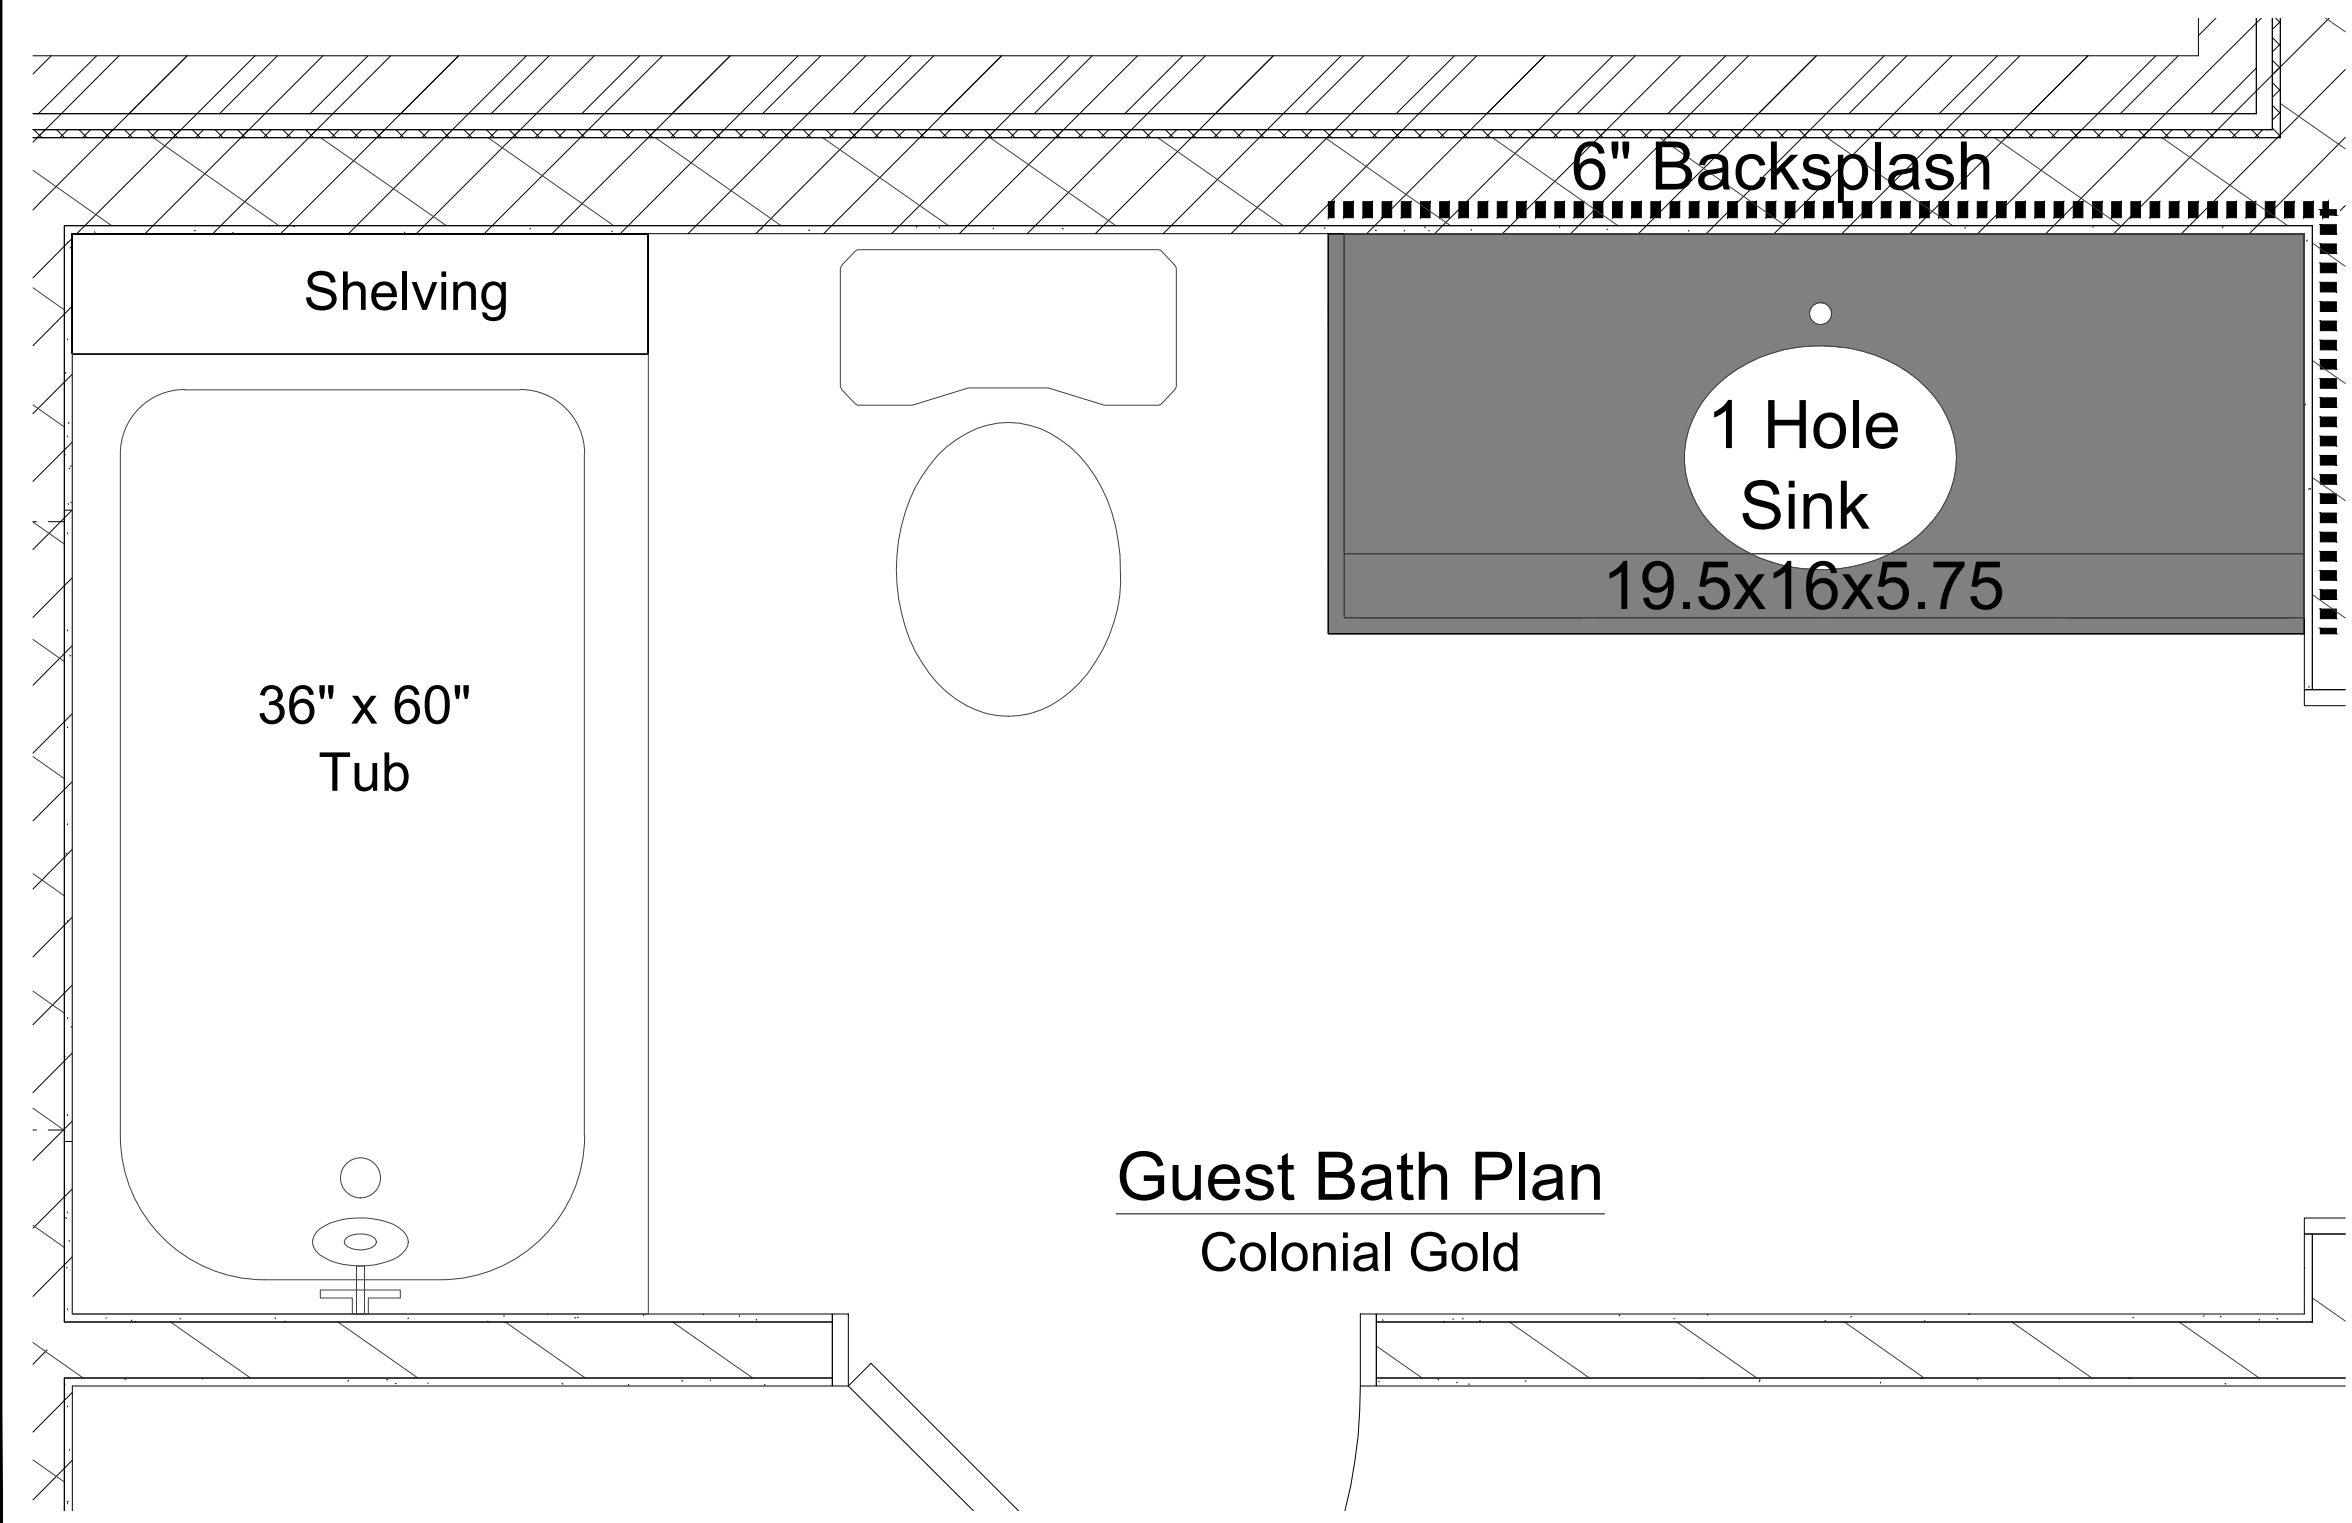

**Master Bath Vanities &  
 Kitchen Perimeter Counters at ±38" AFF  
 Kitchen Island Counter at ±40" AFF**

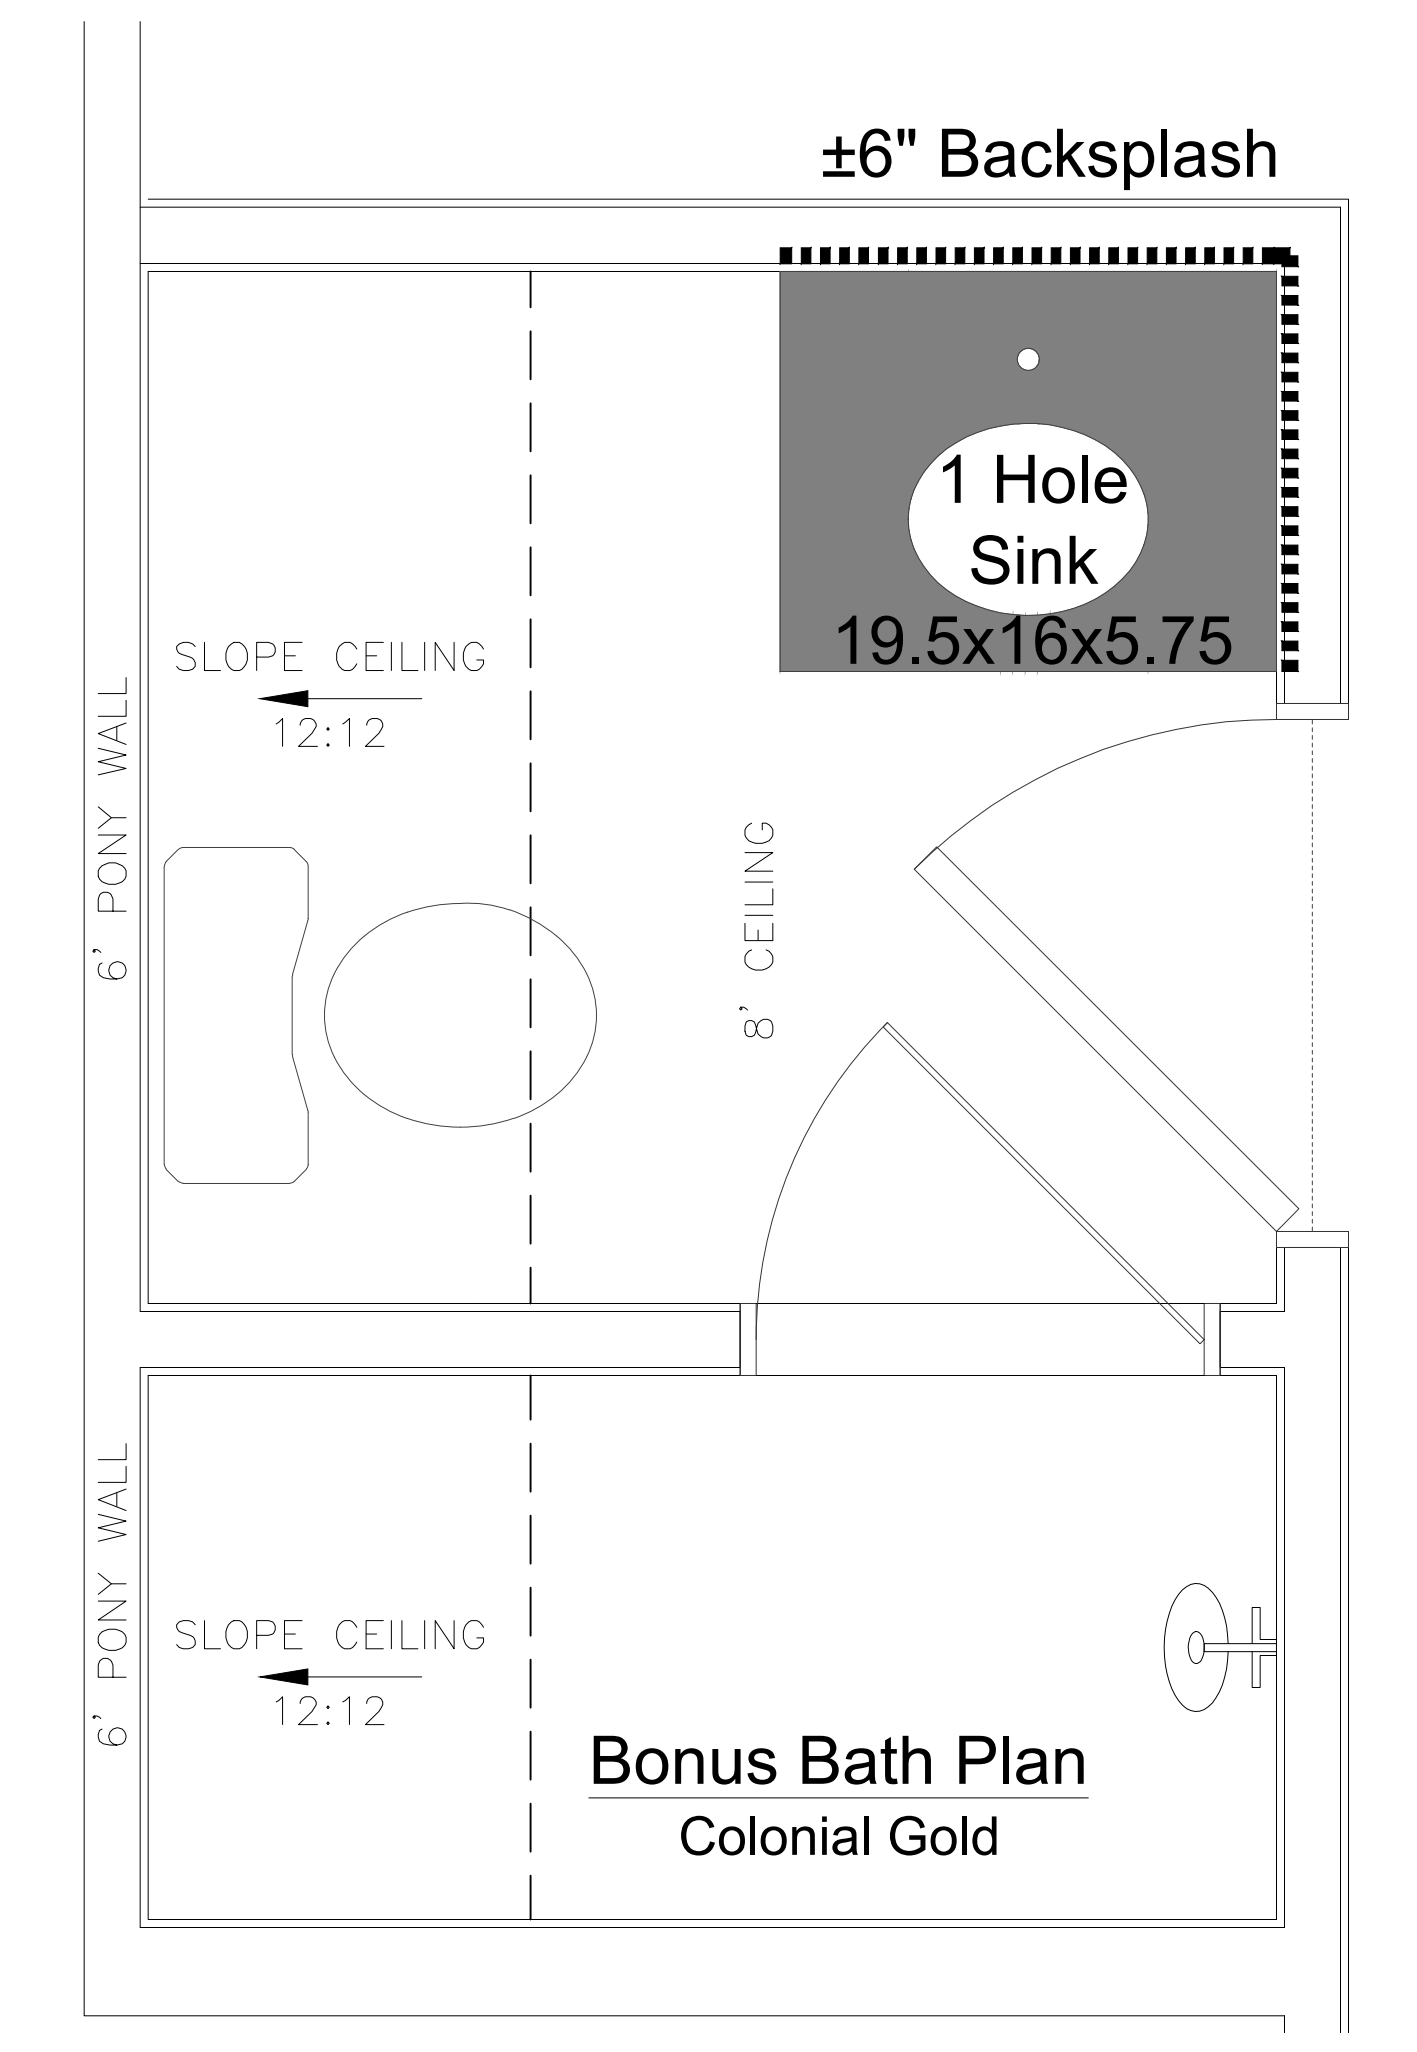

NO.	DATE	BY	REVISIONS