


# Alan and Kathy Henderson Plans

Sweet Grass Plantation Subdivision

Door Hardware

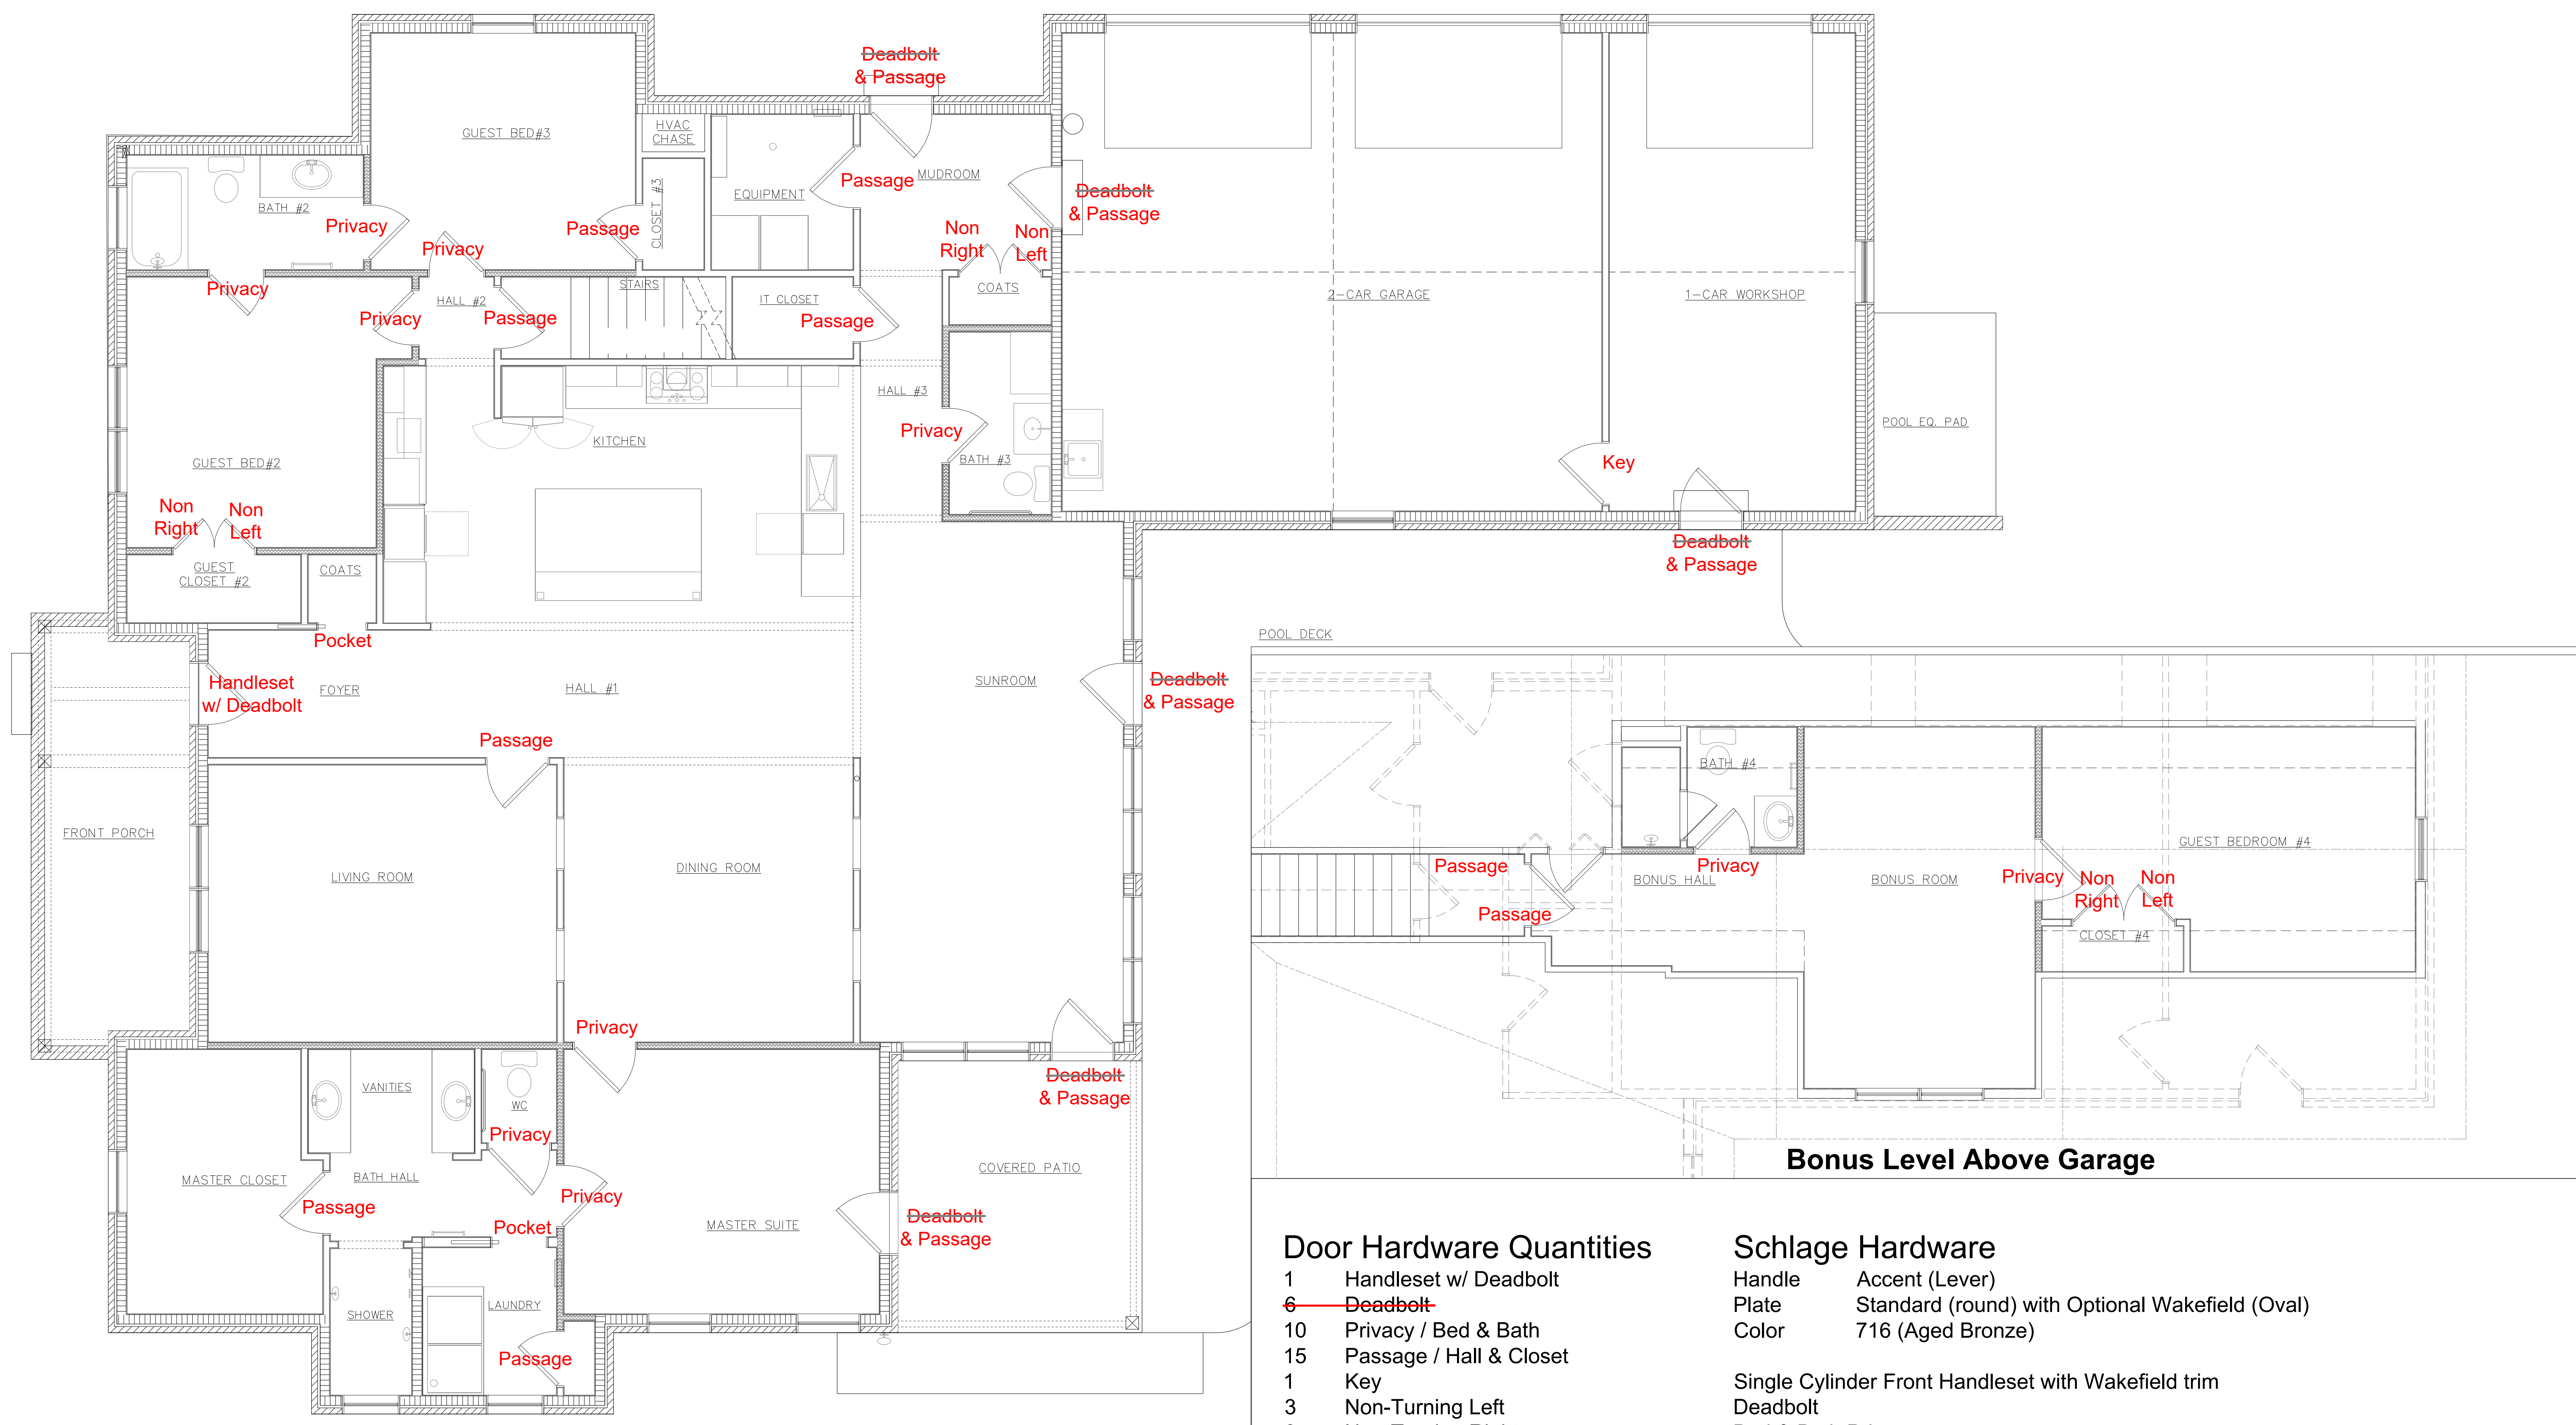

### Door Hardware Quantities

- 1 Handleset w/ Deadbolt
- ~~6~~ Deadbolt
- 10 Privacy / Bed & Bath
- 15 Passage / Hall & Closet
- 1 Key
- 3 Non-Turning Left
- 3 Non-Turning Right
- 2 Pocket
- Quantities to be verified

### Schlage Hardware

- Handle Accent (Lever)
- Plate Standard (round) with Optional Wakefield (Oval)
- Color 716 (Aged Bronze)

- Single Cylinder Front Handleset with Wakefield trim
- Deadbolt
- Bed & Bath Privacy
- Hall & Closet Passage
- Non-Turning Dummy
- Square Pocket Lock

REVISIONS	DATE	BY

SHEET	Door
DESIGNED:	ARH
DATE:	2/9/21
SCALE:	1/4" = 1'-0" at 24x36
DRAWING:	Door Hardware
PROJECT NO.:	