



Design Alarms LLC
 3642 South Creek Road
 Knoxville, TN 37920
 865-394-9992 (office)
 865-621-9927 (cell)



© Copyright 2019+ Design Alarms LLC
 All Rights Reserved



3315 Old Plantation Way

Furniture Location for HVAC Supply and Returns

Alan and Kathy Henderson Plans

Blount County, TN

Sweet Grass Subdivision

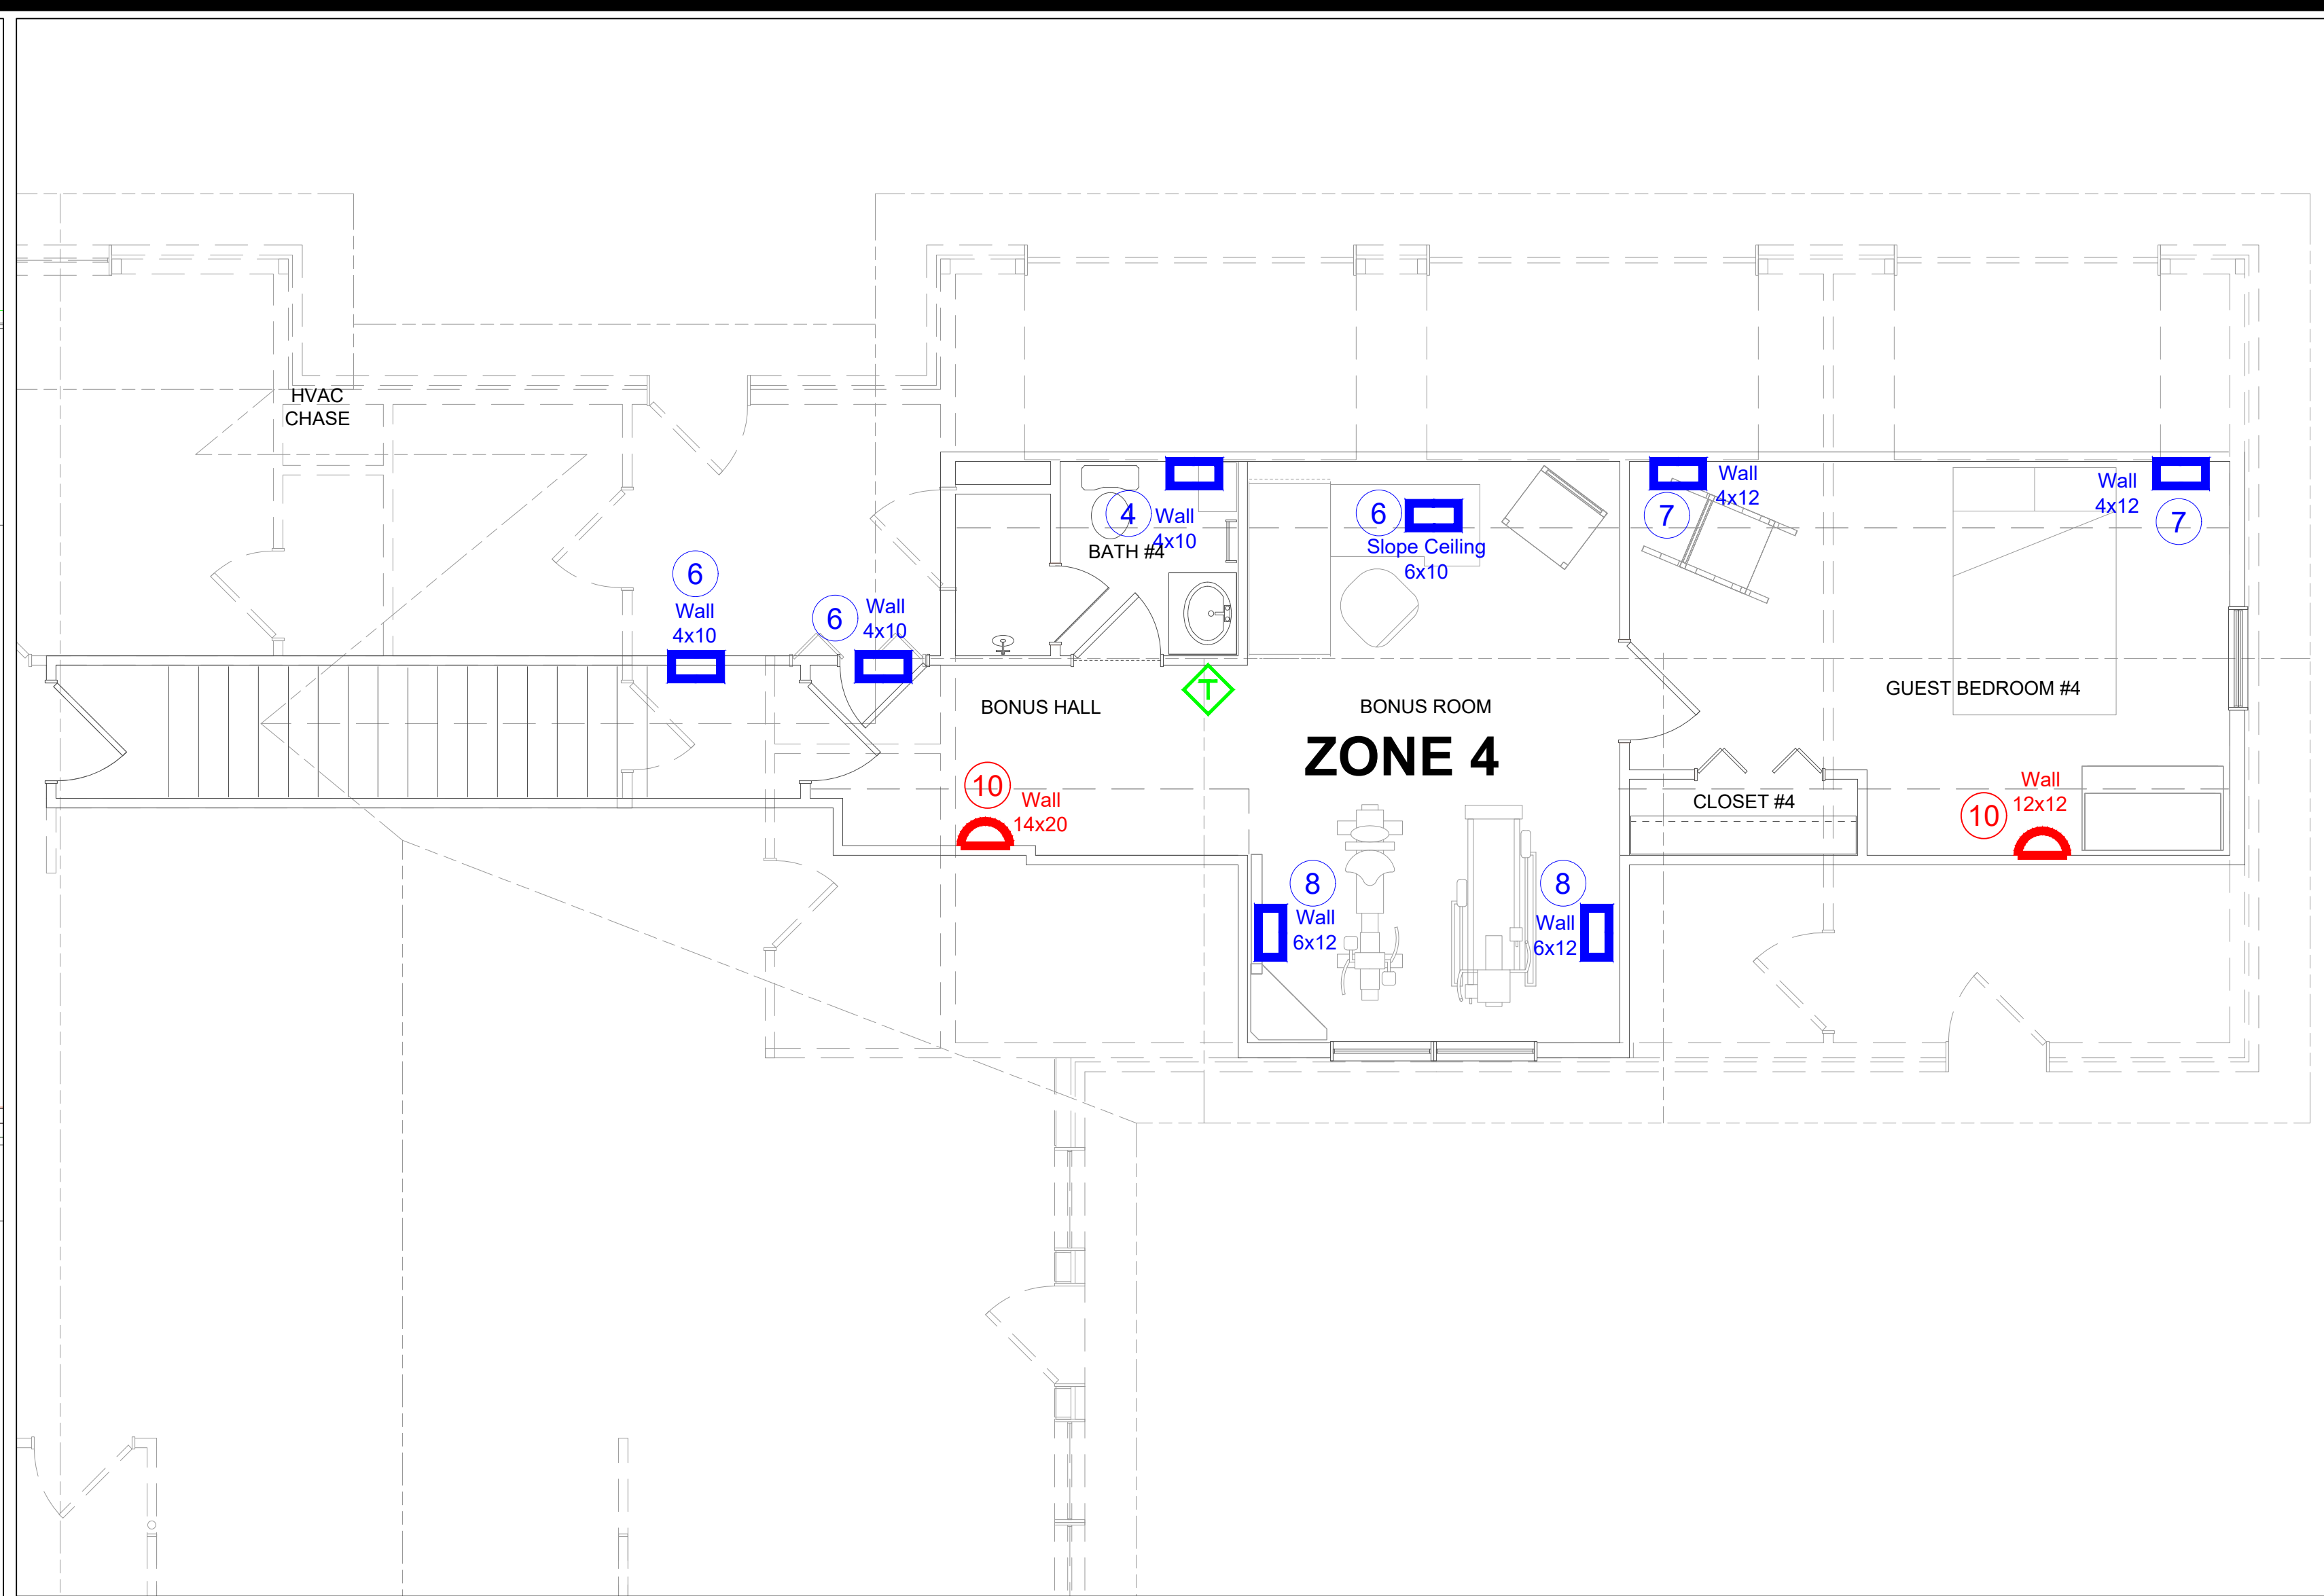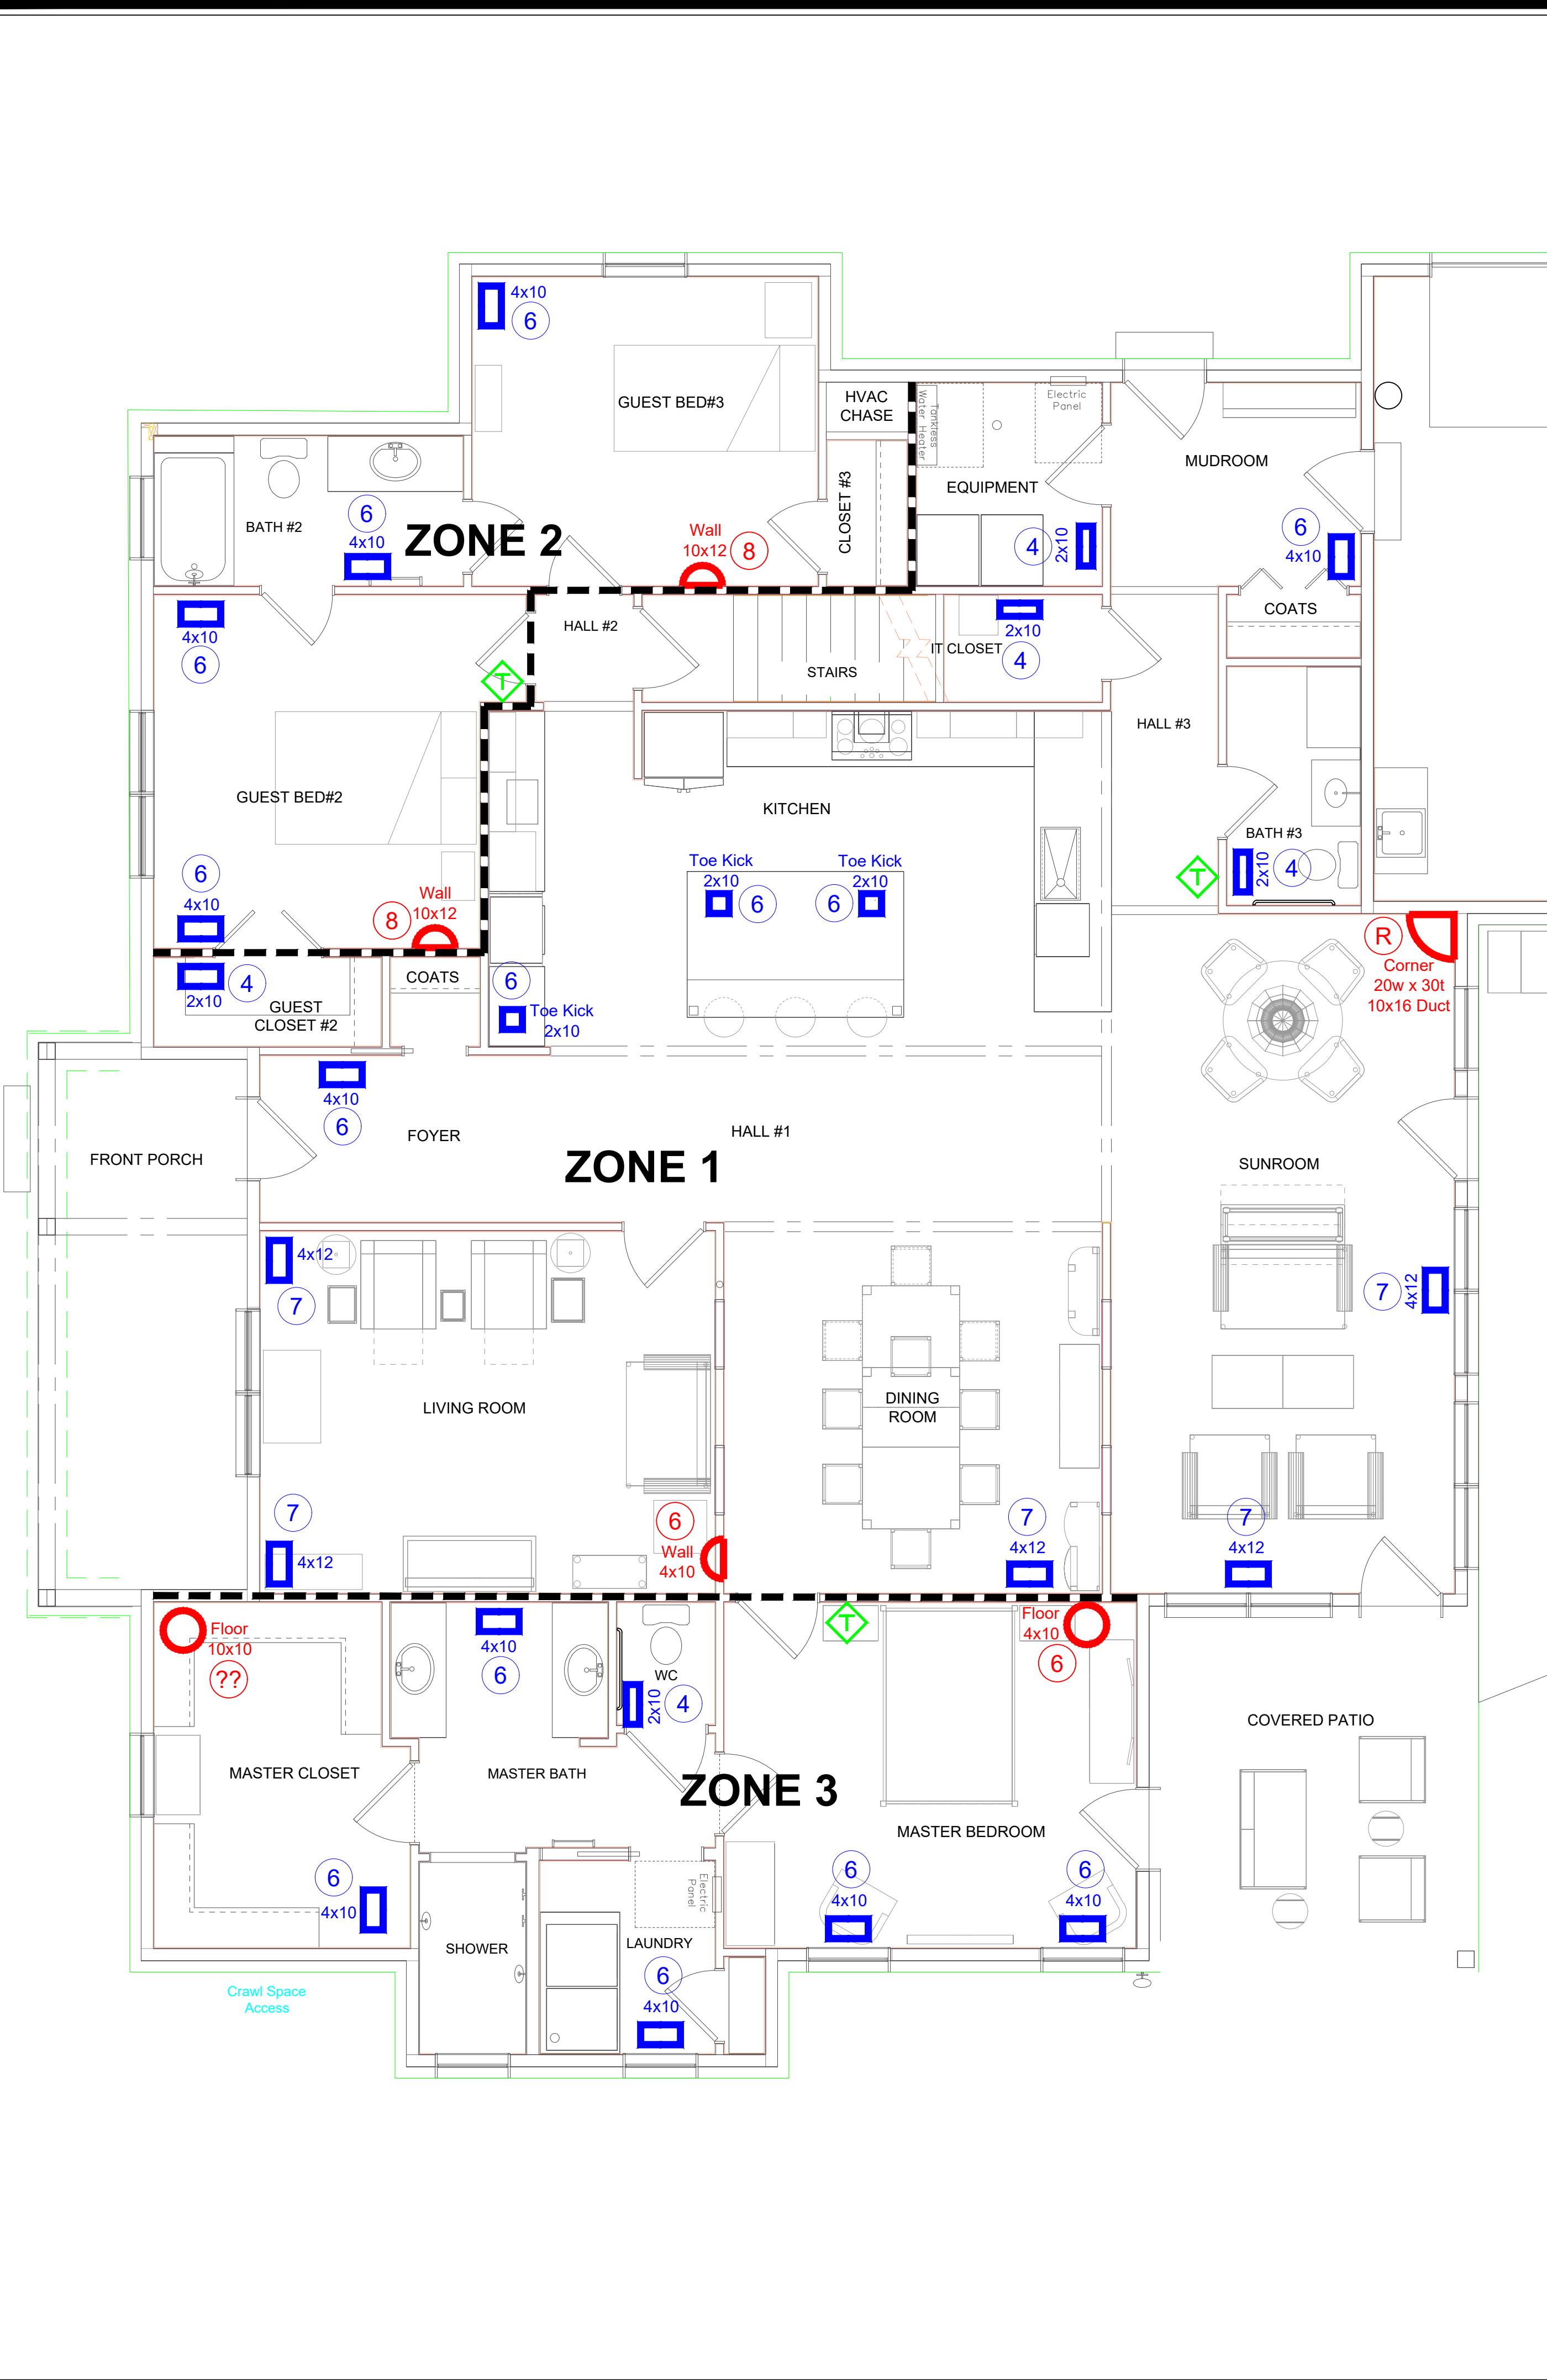

Legend

- Return in Floor
- Return in Wall
- Return in Corner
- Supply in Floor/Wall/Ceiling (see Note)
- 4x12 Vent Size
- Duct Size

REVISIONS	DATE	BY

SHEET	HVAC
DESIGNED:	ARH
DATE:	8/31/20
SCALE:	1/8"=1'-0" @ 24x36
DRAWING:	Henderson HVAC
PROJECT NO:	