



Design Alarms LLC
3642 South Creek Road
Knoxville, TN 37920
865-394-9992 (office)
865-621-9927 (cell)



© Copyright 2019+ Design Alarms LLC
All Rights Reserved



3315 Old Plantation Way

Blount County, TN

Furniture Location for HVAC Supply and Returns

Alan and Kathy Henderson Plans

Sweet Grass Subdivision

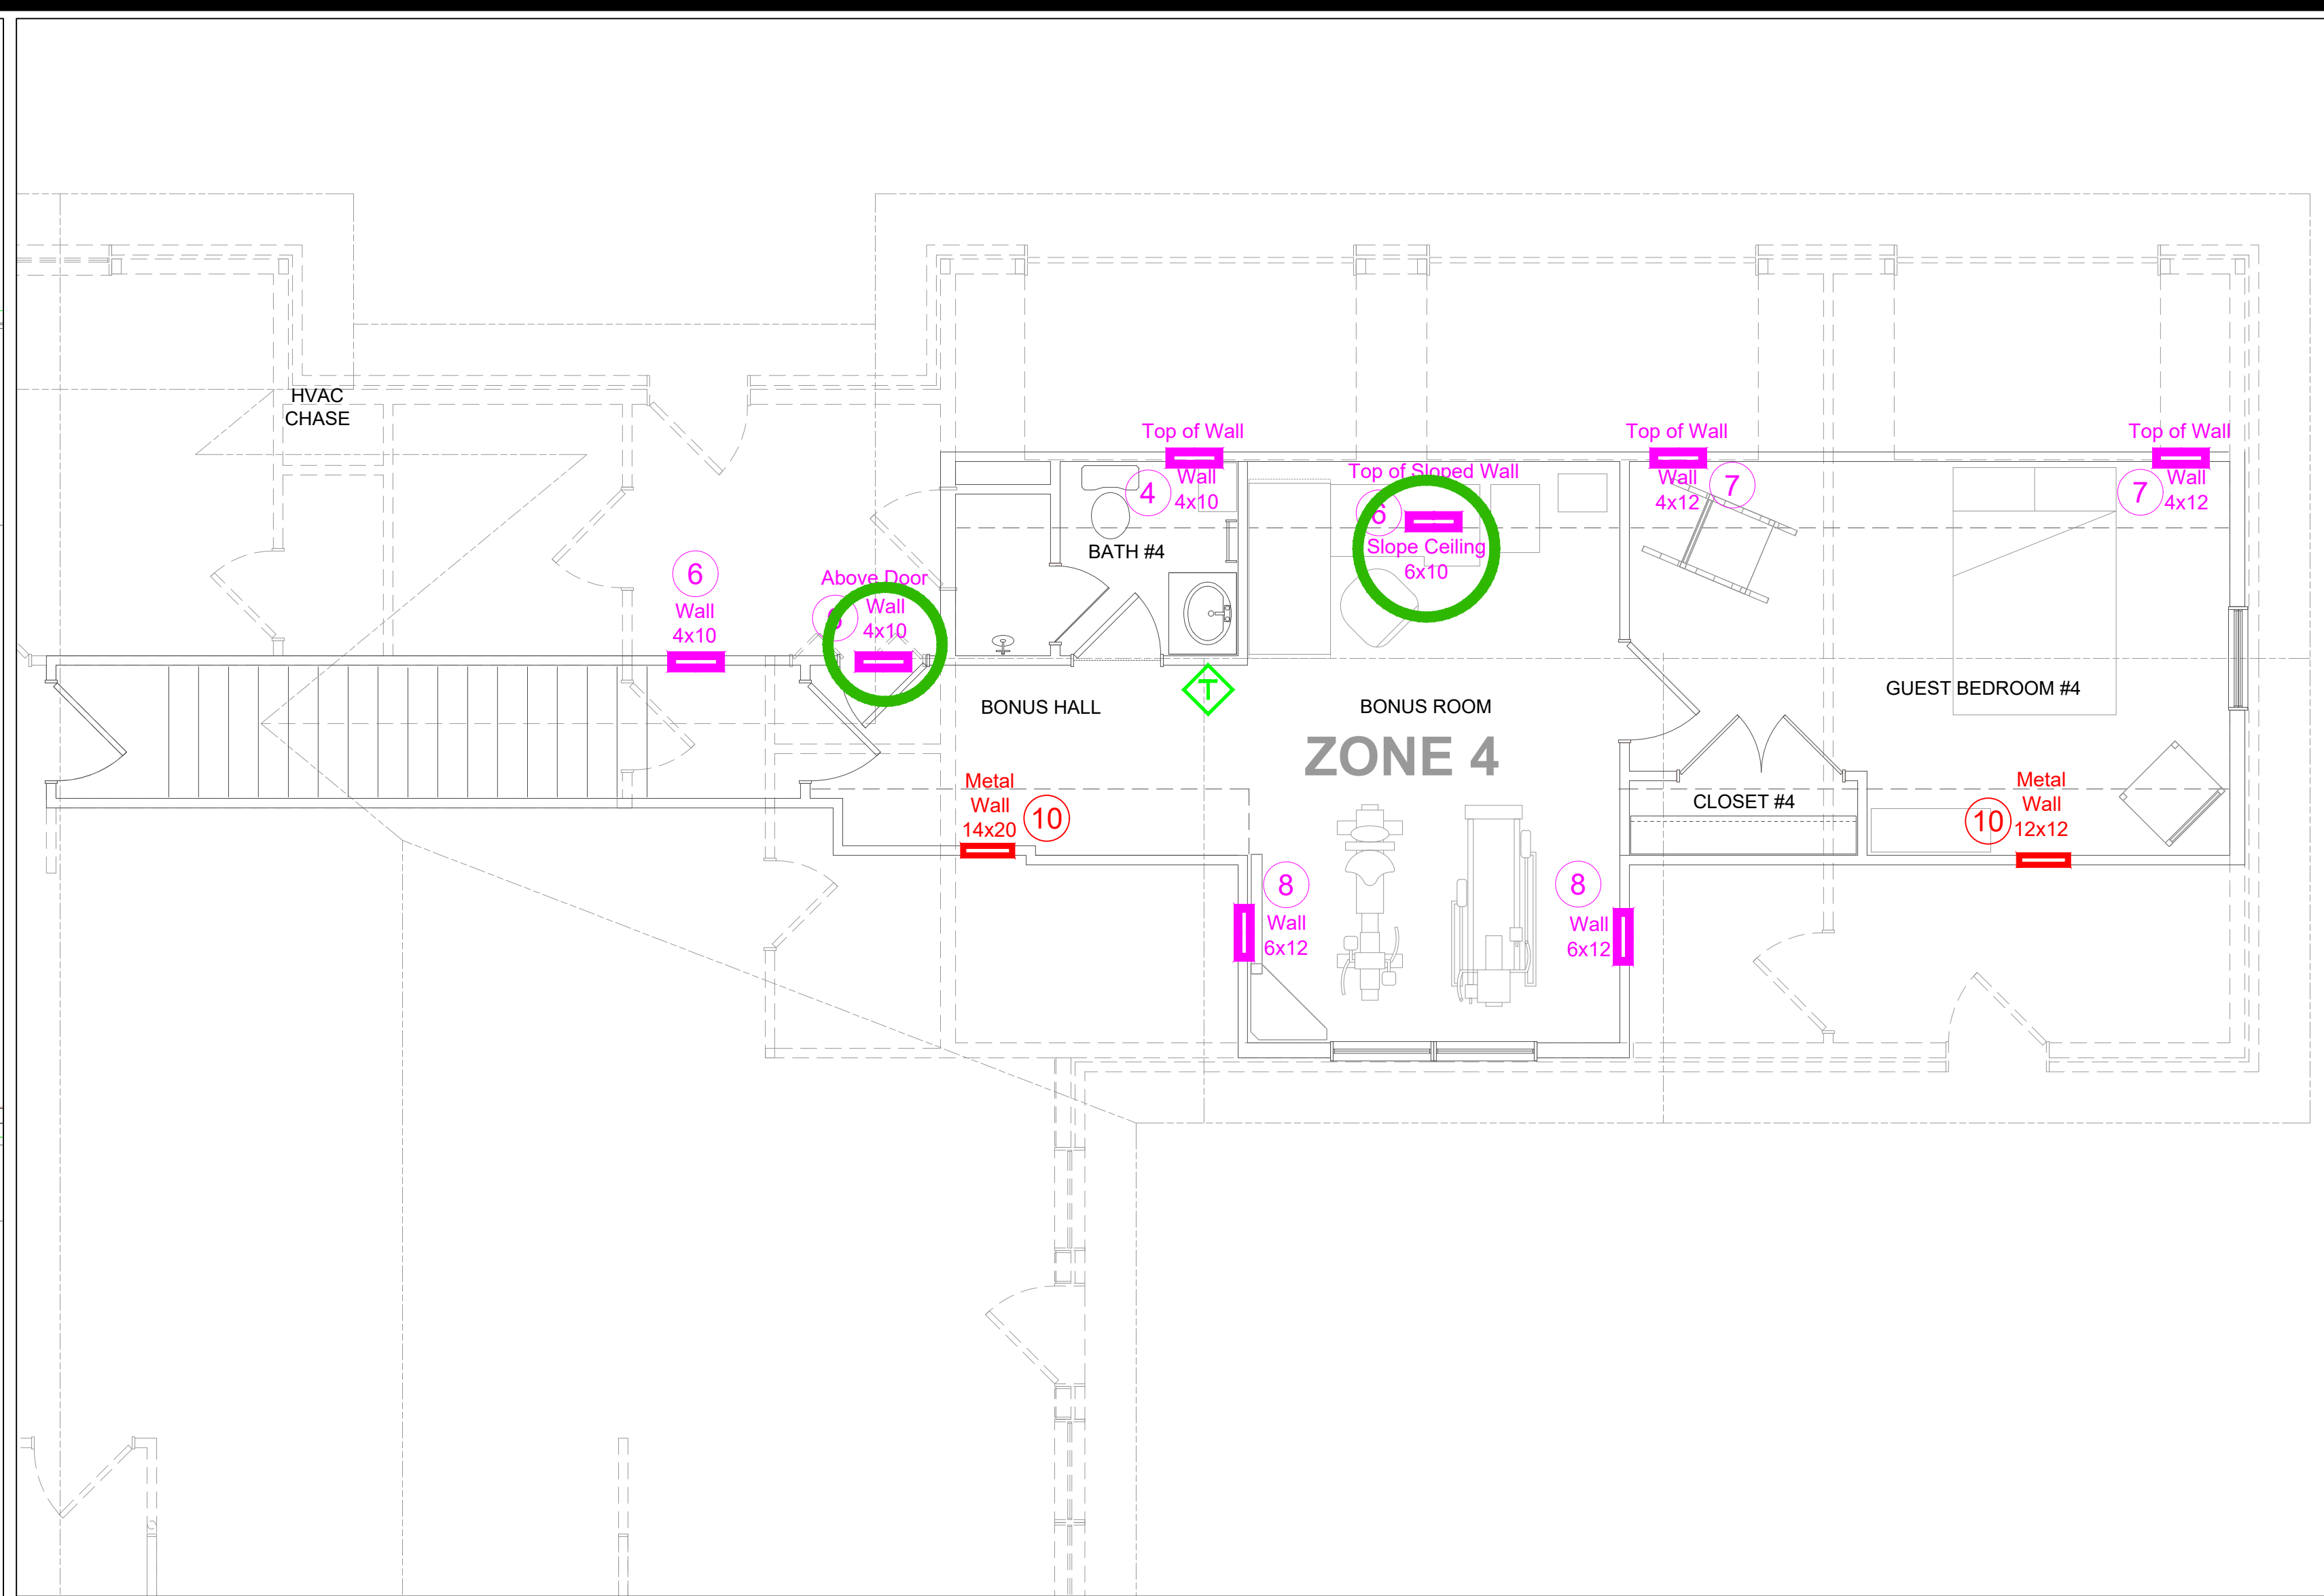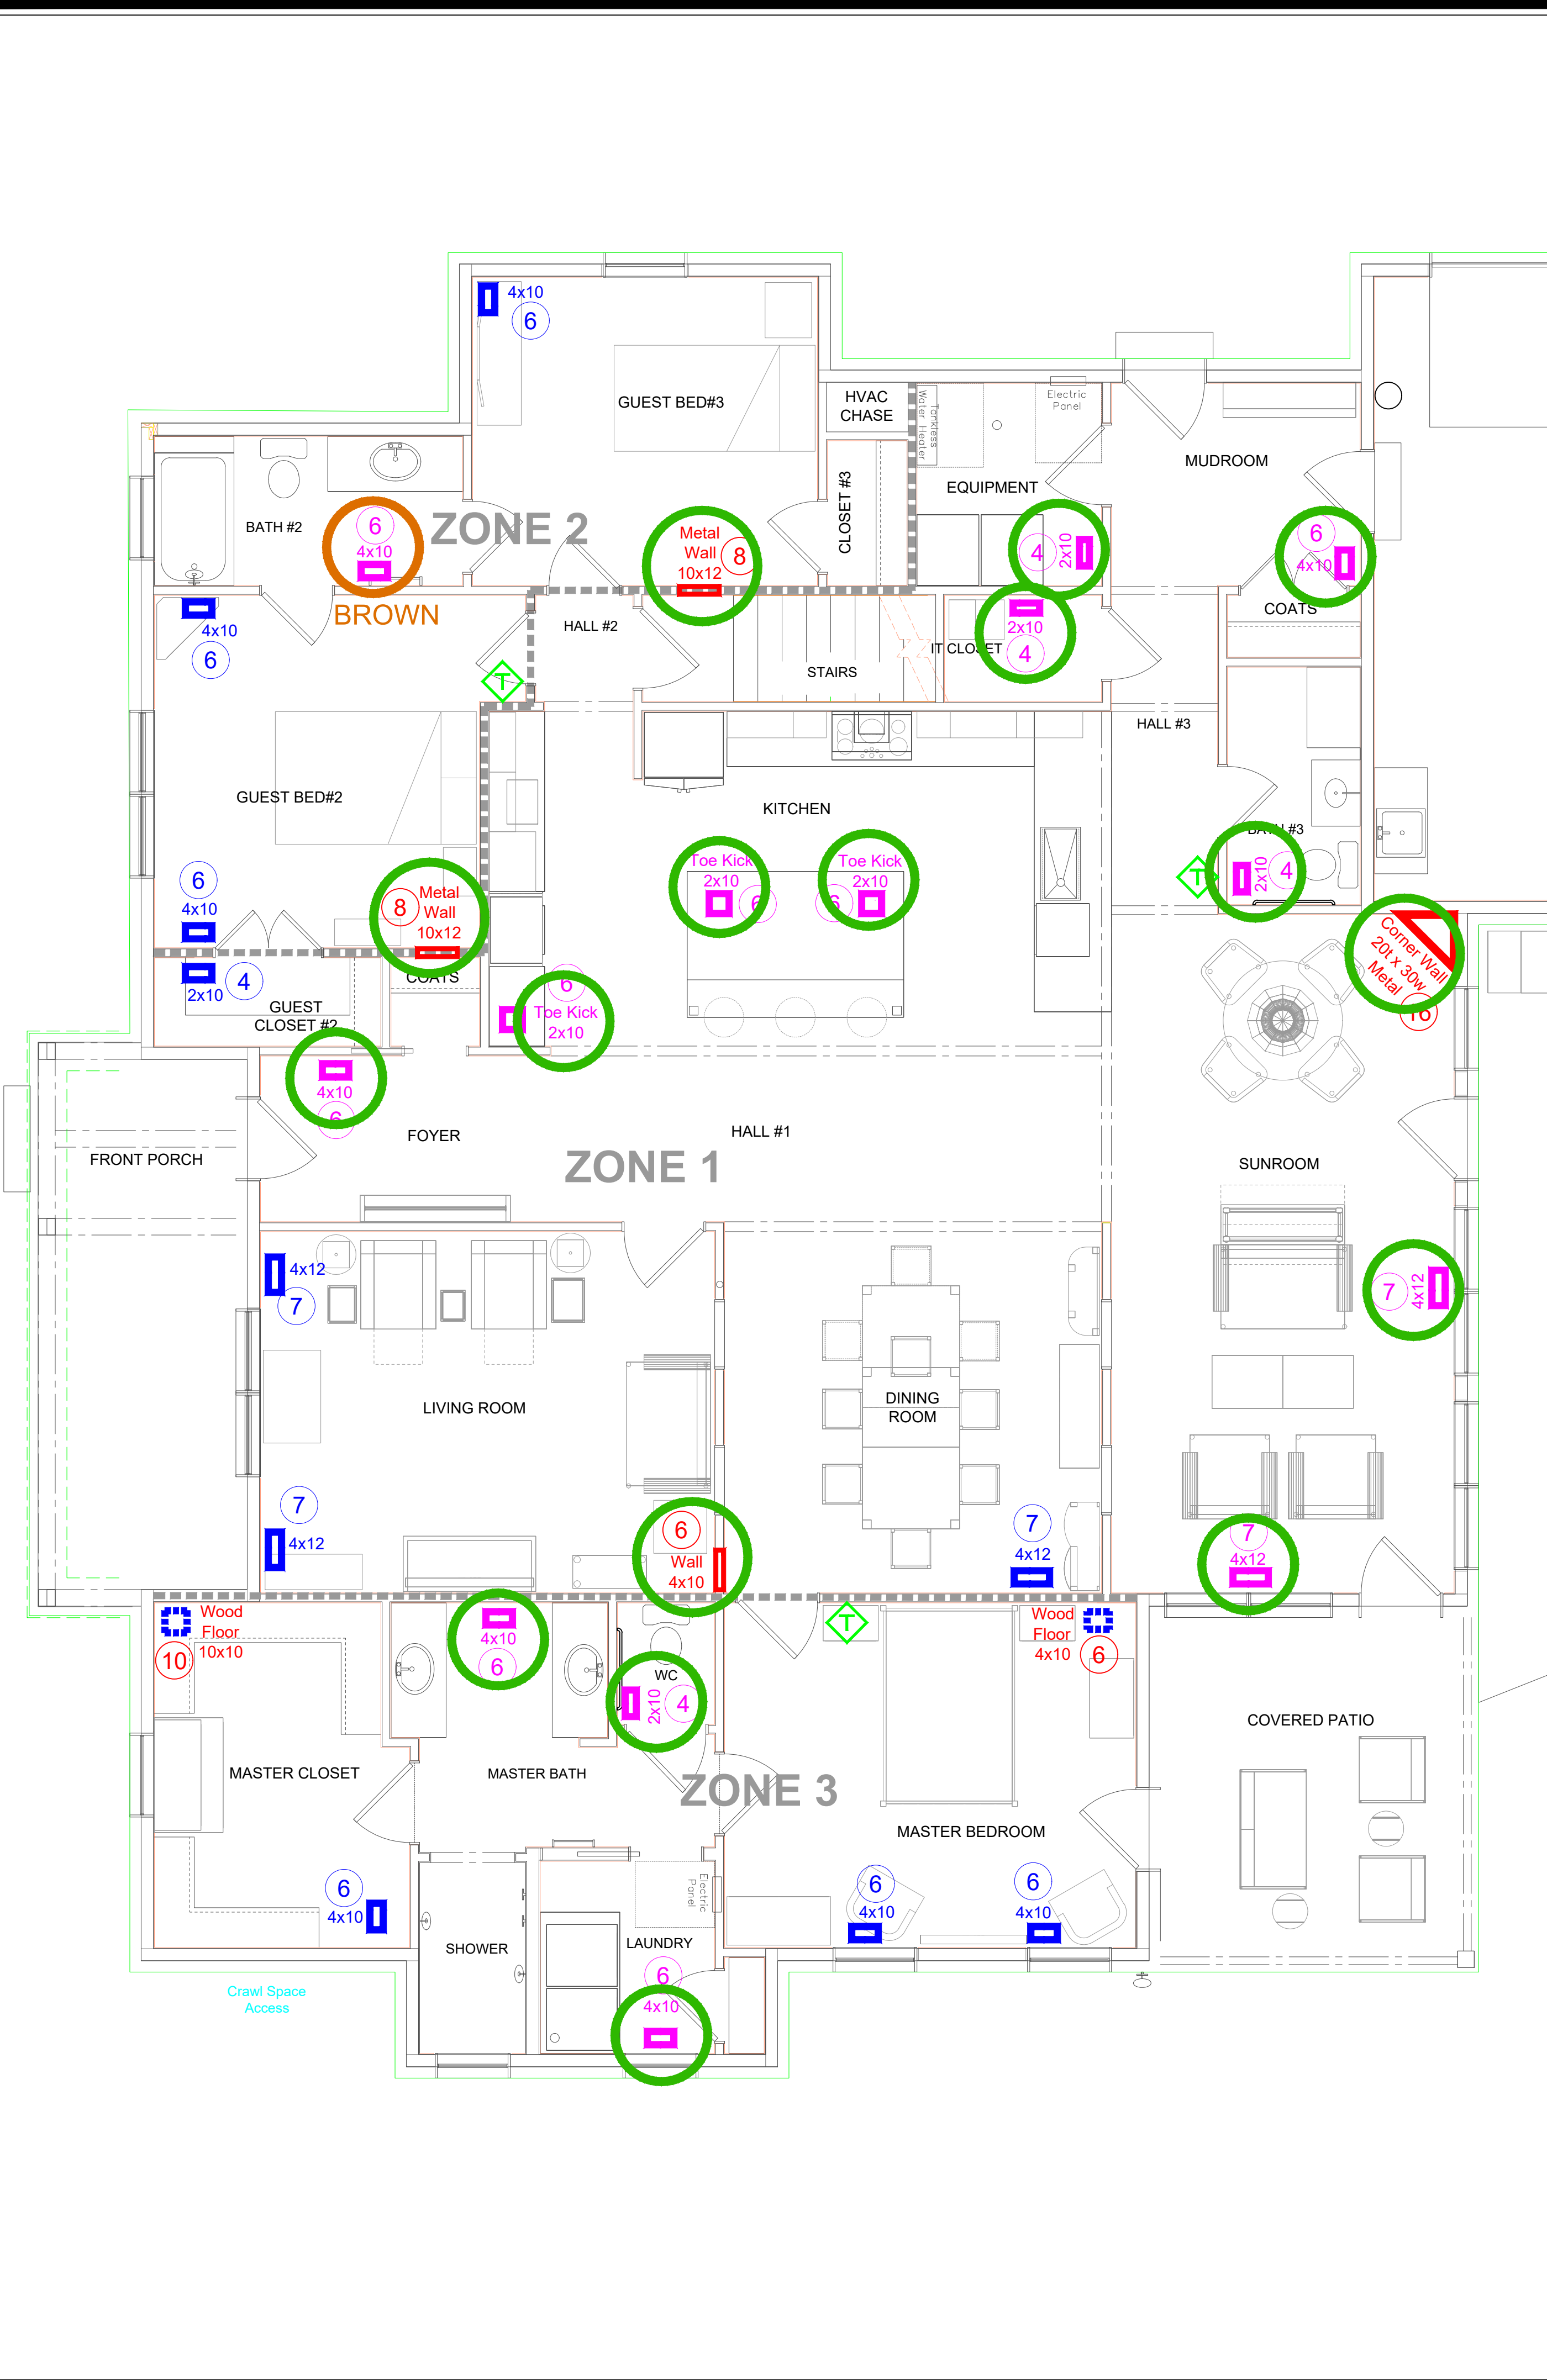

Legend

- Wood Return in Floor
- Metal Return in Wall
- Metal Return in Corner
- Wood Supply in Floor/Wall/Ceiling (see Note)
- Metal Supply in Floor/Wall/Ceiling
- 4x12 Vent Size
- ⑦ Duct Size
- Zone Boundary
- White Metal Grilles
- Brown Metal Grille

Room	Type	Location	Size	Size	Size	Size	Size	Color
Master Bath	Supply	Floor					4x10	White
Master Laundry	Supply	Floor					4x10	White
Master WC	Supply	Floor					2x10	White
Living Room	Return	Wall					4x10	White
Sunroom	Supply	Floor				4x12		White
Sunroom	Supply	Floor				4x12		White
Foyer	Supply	Floor					4x10	White
Guest Bedroom #2	Return	Wall	10x12					White
Bath #2	Supply	Floor					4x10	Brown
Guest Bedroom #3	Return	Wall	10x12					White
IT Closet	Supply	Floor					2x10	White
Bath #3	Supply	Floor					2x10	White
Equipment	Supply	Floor					2x10	White
Mudroom	Supply	Floor					4x10	White
Bonus Hall	Supply	Wall					4x10	White
Bonus Room	Supply	Slope Ceiling			6x10			
Totals	15			2	1	2	6	4

REVISIONS	DATE	BY

SHEET
HVAC

DESIGNED: ARH
DATE: 12/31/20
SCALE: 1/8"=1'-0" @ 24x36
DRAWING: Henderson HVAC
PROJECT NO: