

Alan R. Henderson
3642 South Creek Road
Knoxville, TN 37920
865-621-9927 (cell)

AUTODESK
Authorized Developer
© Copyright 2021 Alan R. Henderson
All Rights Reserved

3315 Old Plantation Way

Alan and Kathy Henderson Plans

Sweet Grass Plantation Subdivision

Blount County, TN


Irrigation Plan

REVISIONS

DATE	BY


Irrigation

DESIGNED: ARH
DATE: 3/6/21
SCALE: 1" = 8' at 24x36
DRAWING: Henderson Landscape
PROJECT NO:

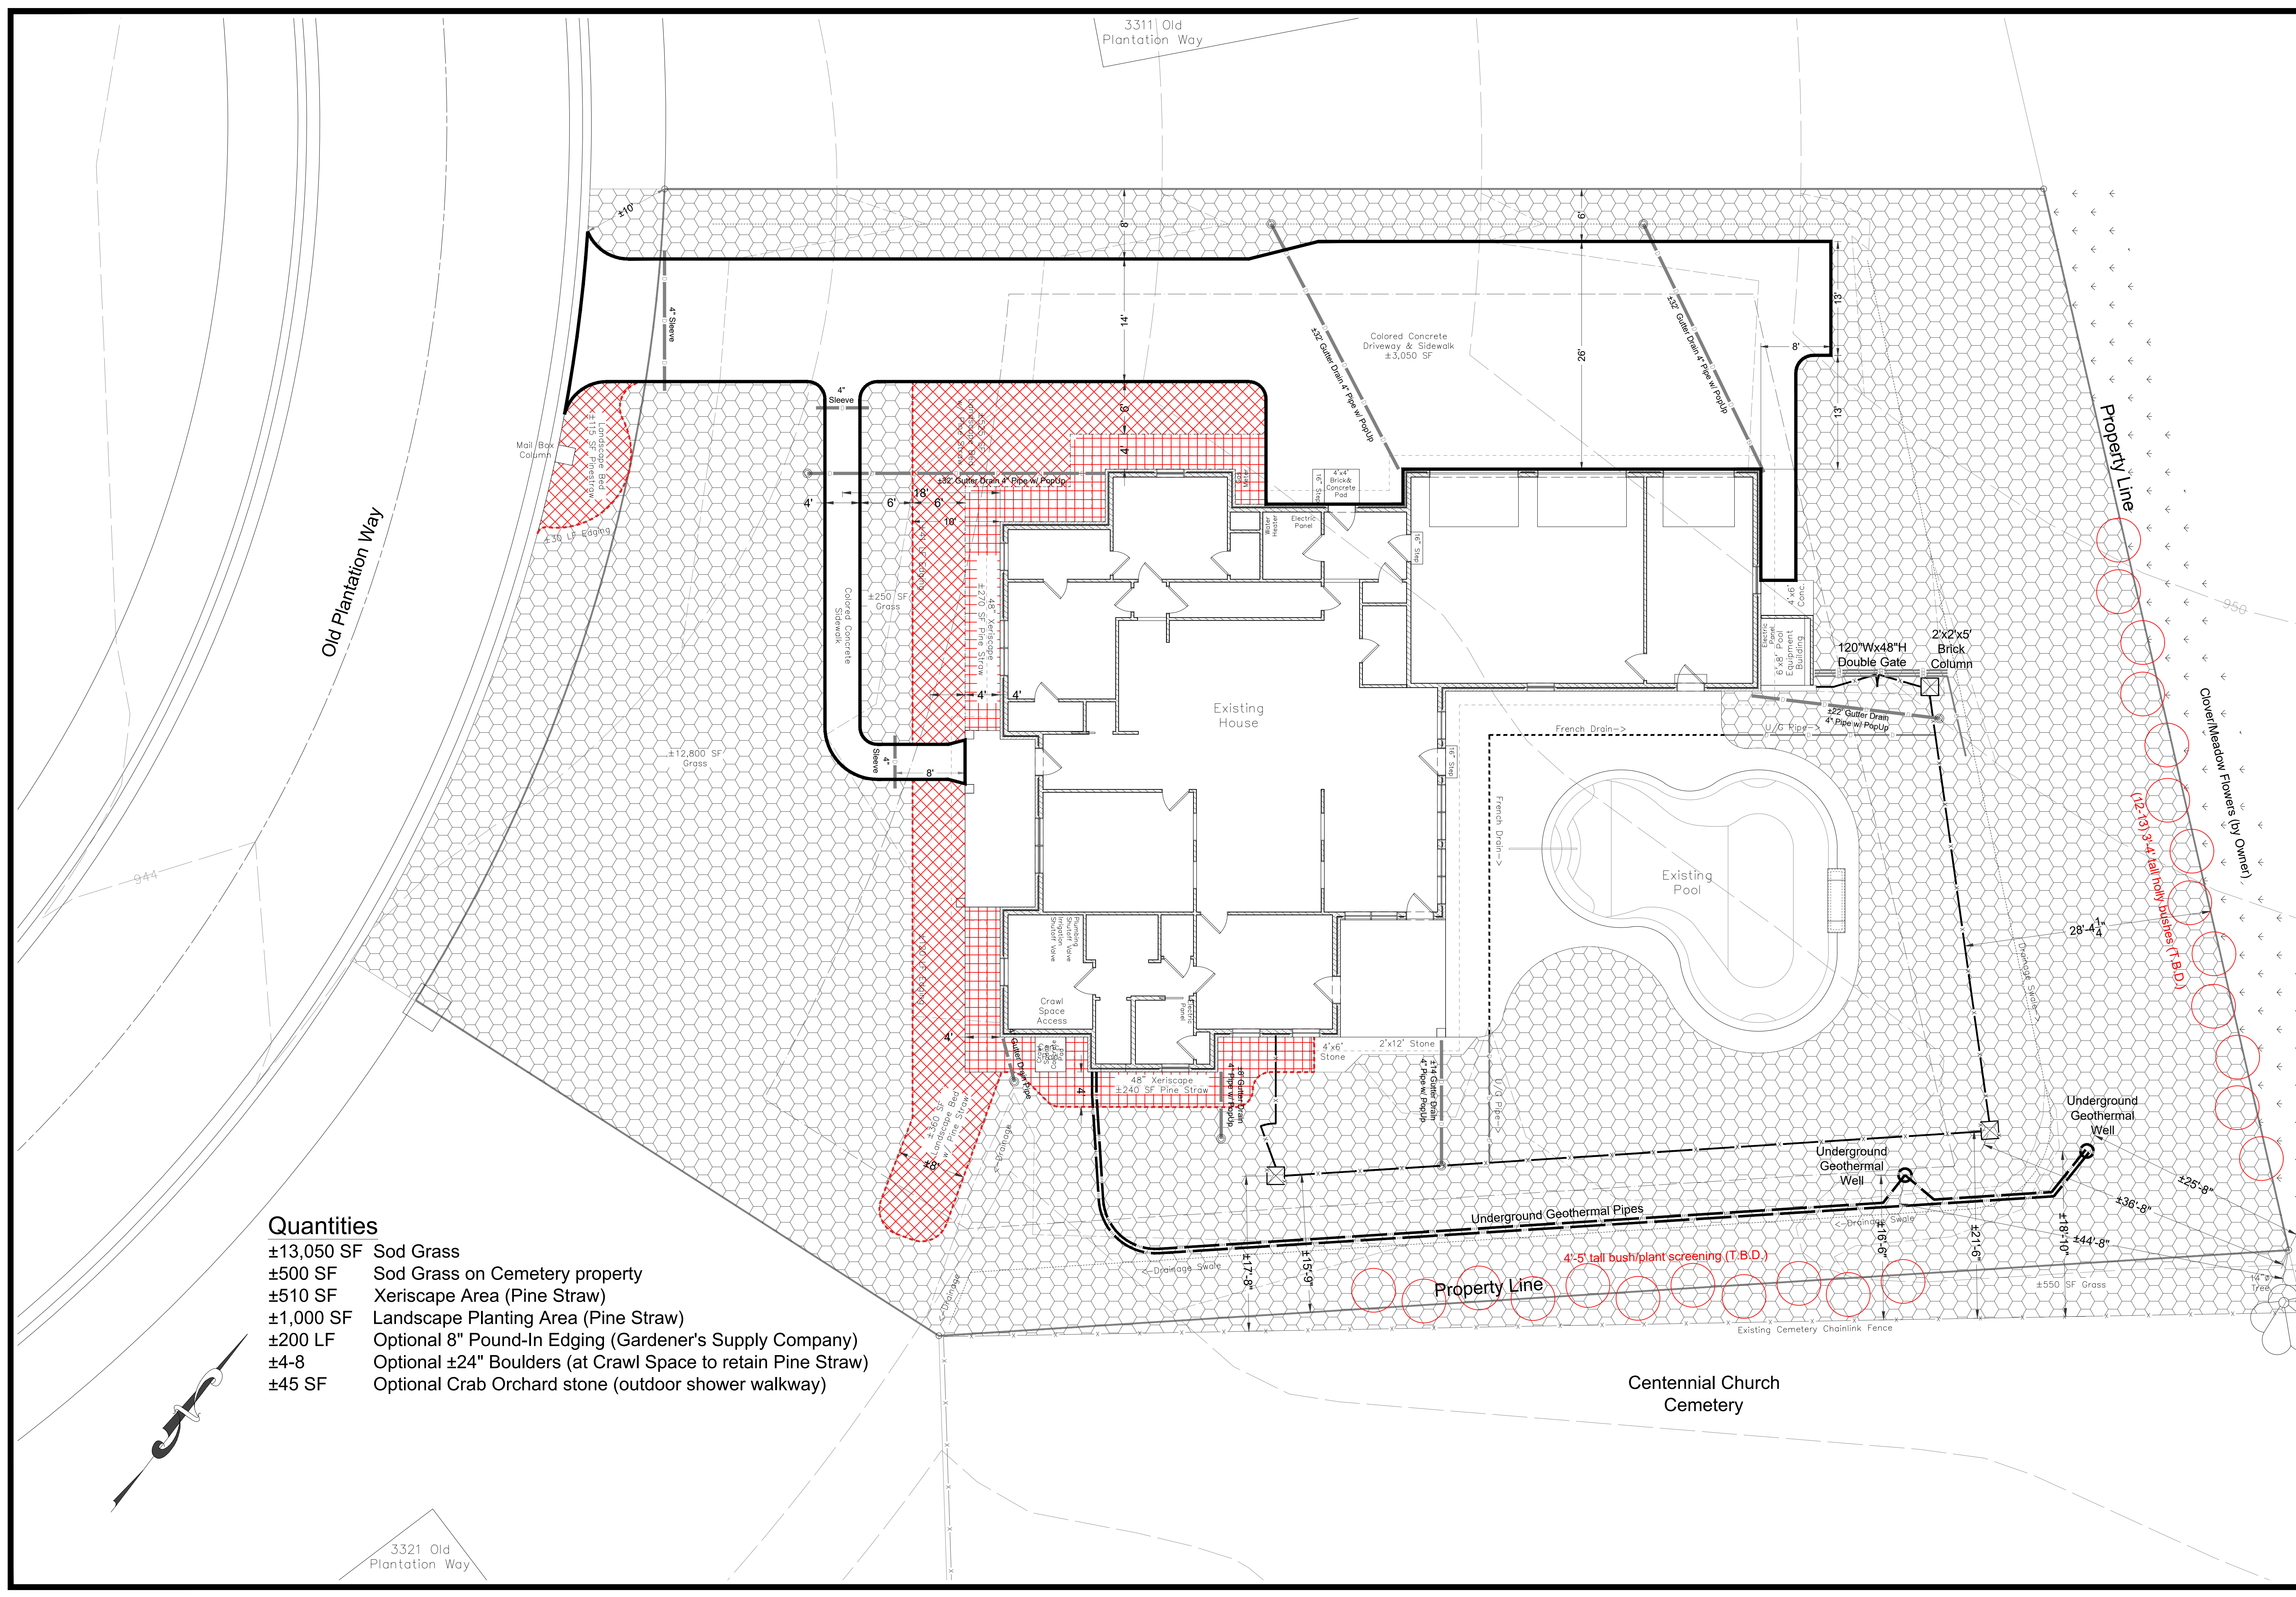

Quantities

- ±13,050 SF Sod Grass
- ±500 SF Sod Grass on Cemetery property
- ±510 SF Xeriscape Area (Pine Straw)
- ±1,000 SF Landscape Planting Area (Pine Straw)
- ±200 LF Optional 8" Pound-In Edging (Gardener's Supply Company)
- ±4-8 Optional ±24" Boulders (at Crawl Space to retain Pine Straw)
- ±45 SF Optional Crab Orchard stone (outdoor shower walkway)

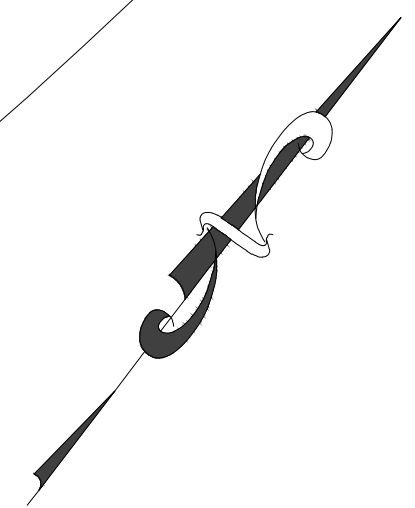

3321 Old Plantation Way