




CMU Front Elevation

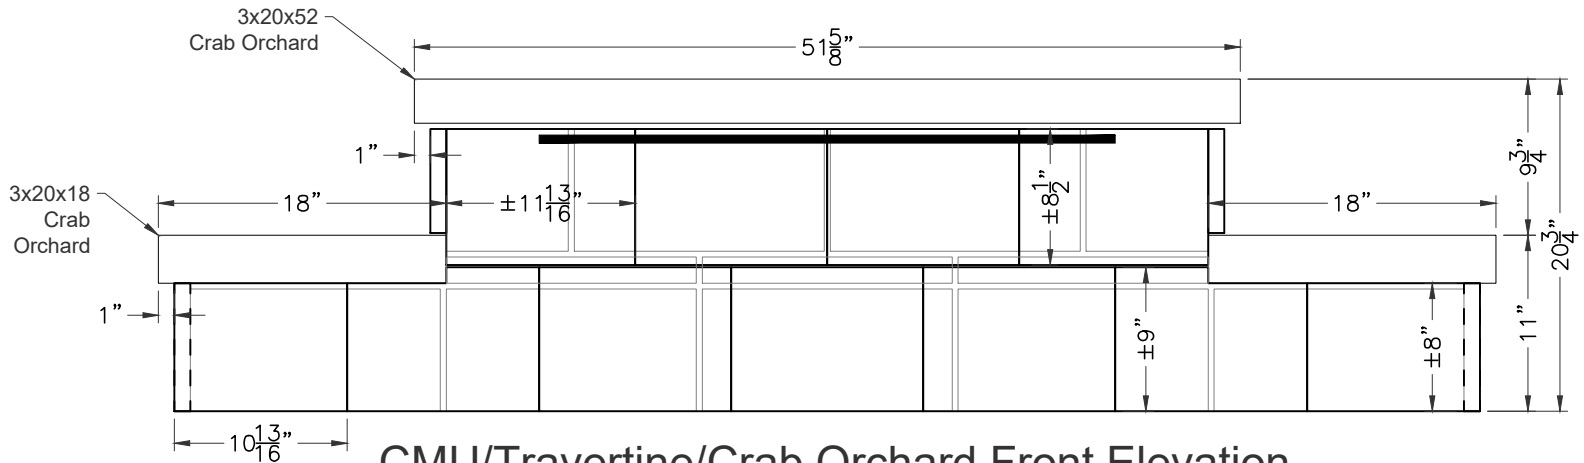

CMU/Travertine/Crab Orchard Front Elevation

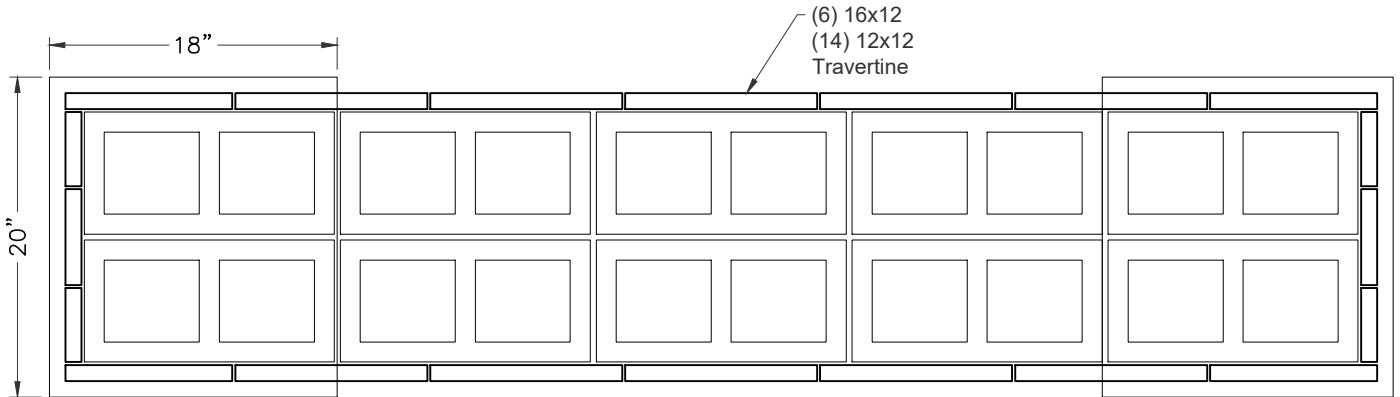

CMU/Travertine/Crab Orchard 1st Row Plan View

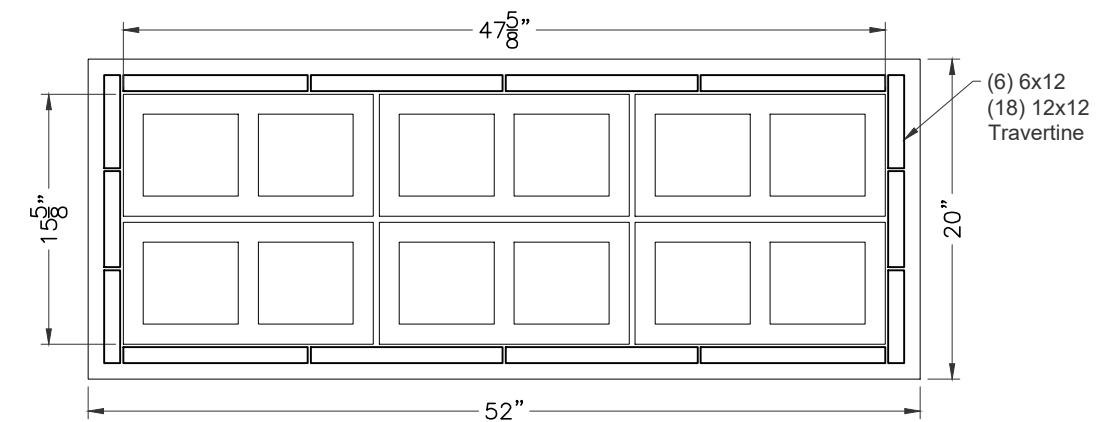

CMU/Travertine/Crab Orchard 2nd Row Plan View