


Hitch Farm

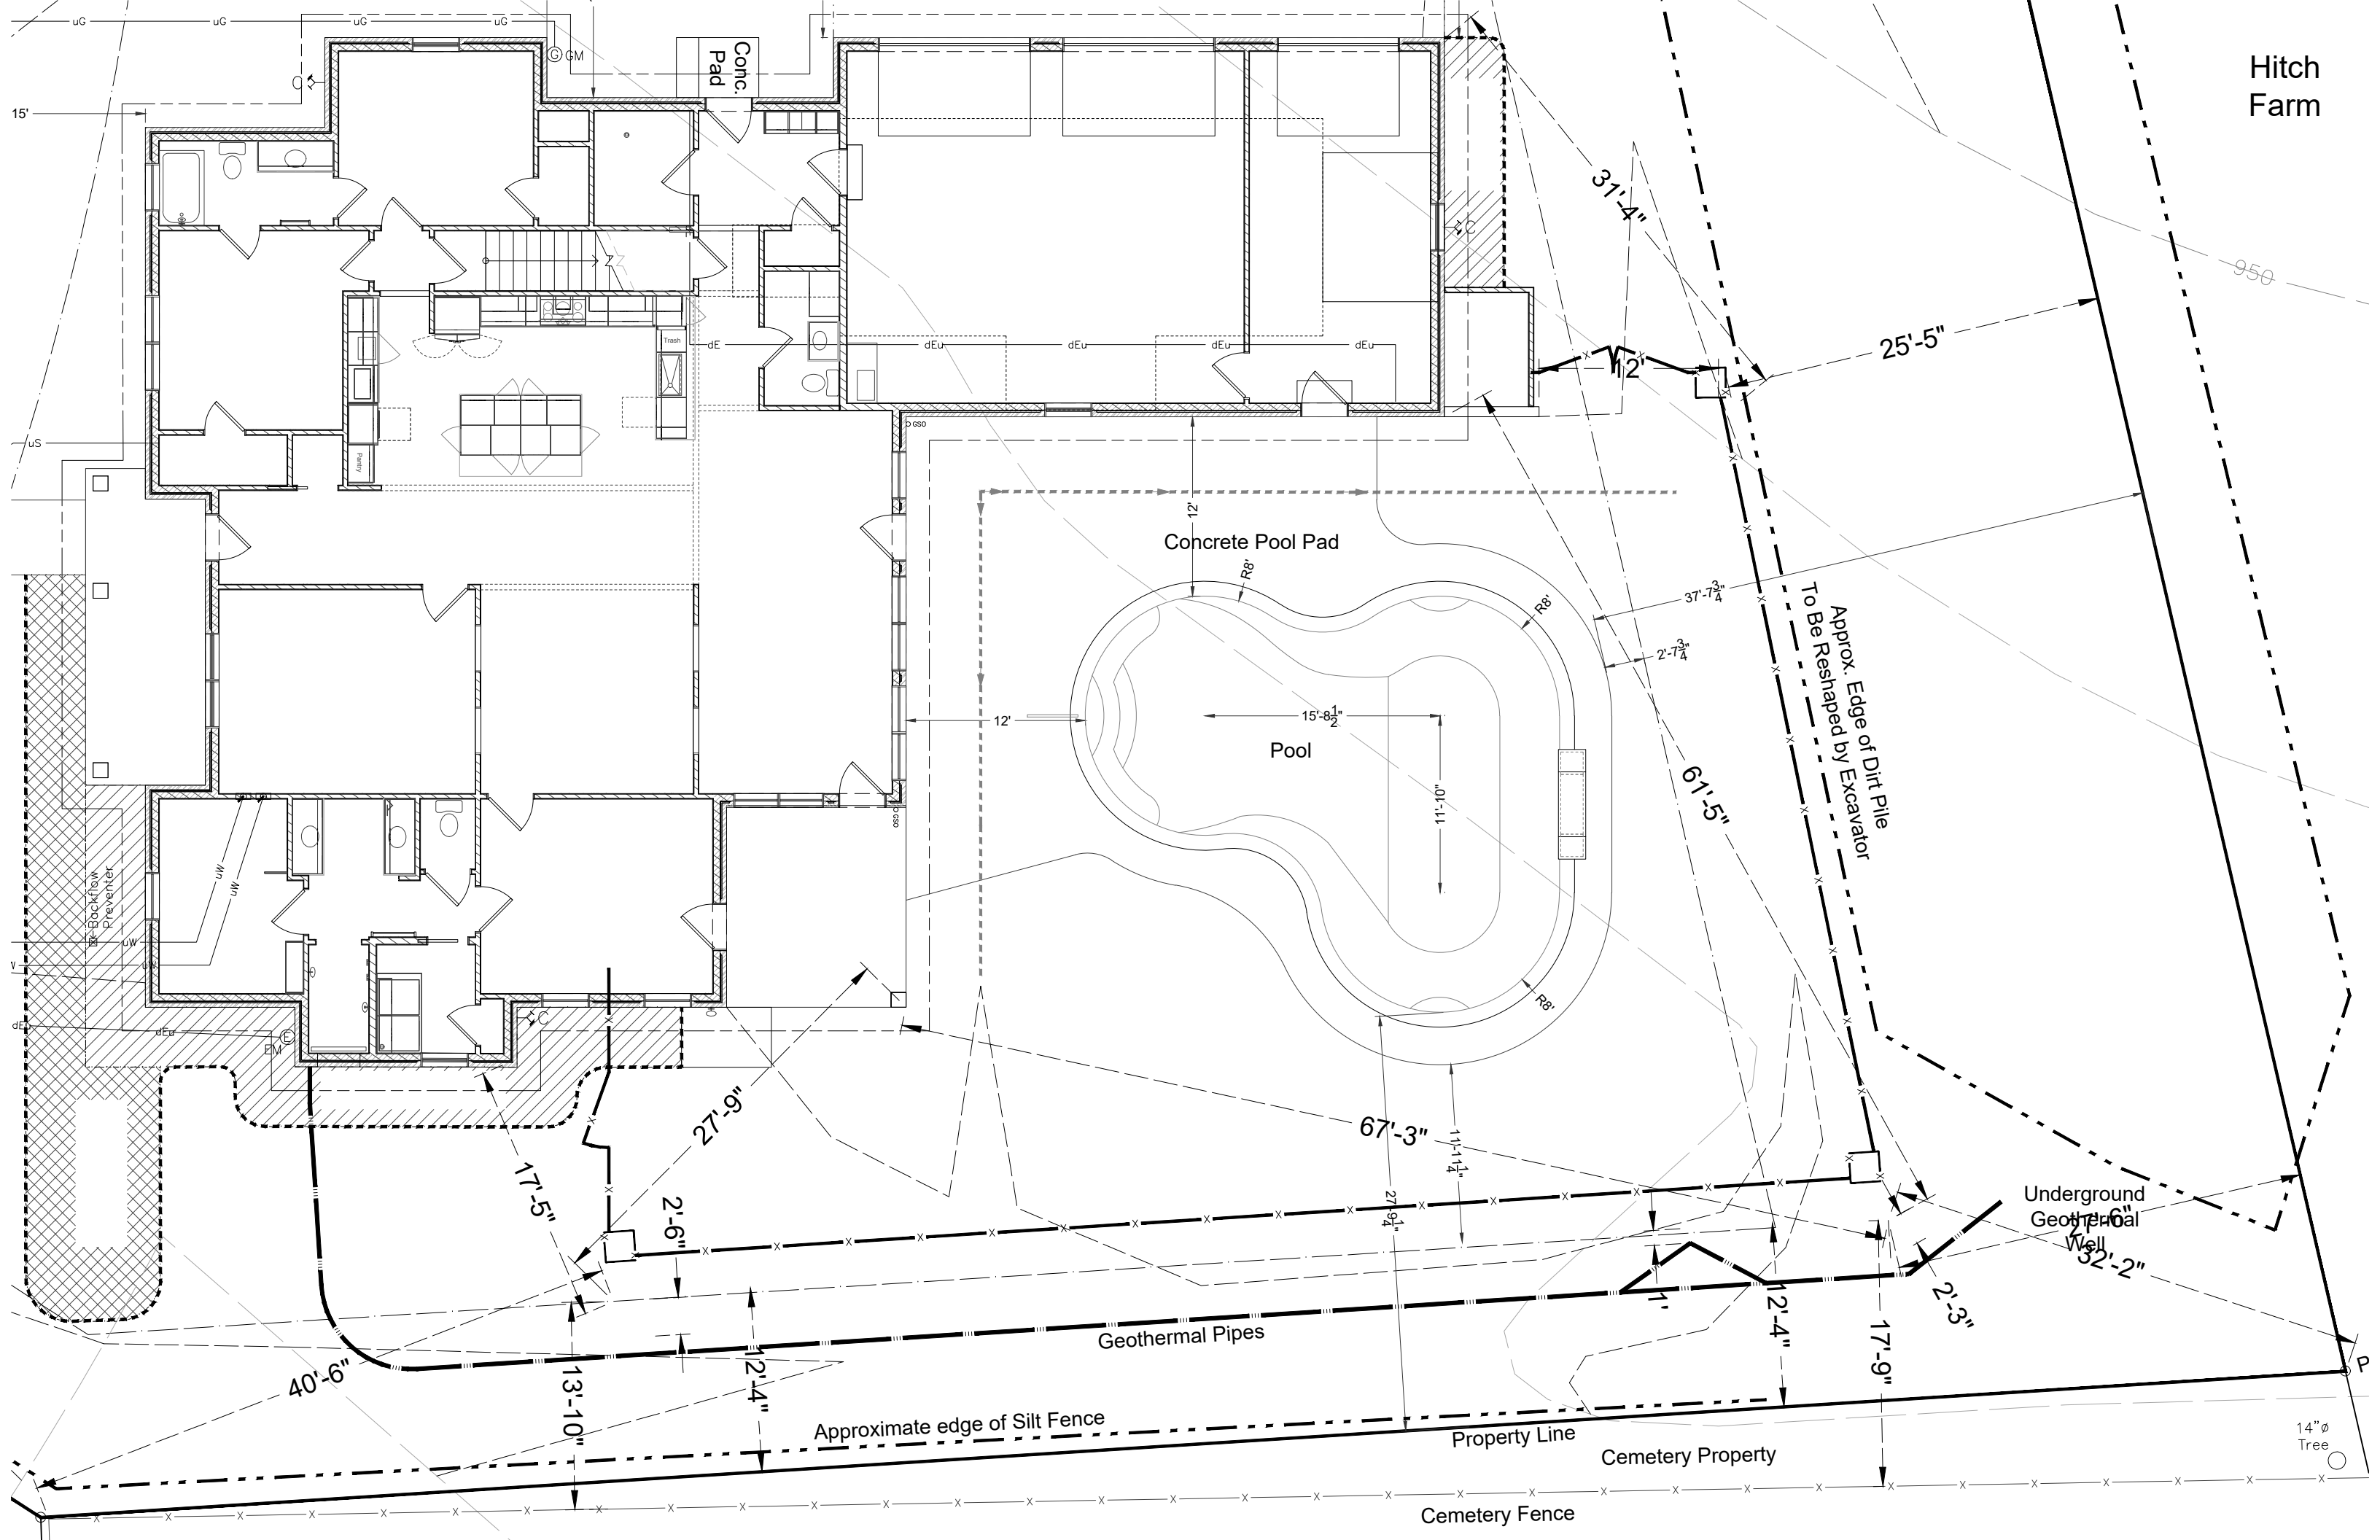

Conc. Pad

Concrete Pool Pad

Pool

Geothermal Pipes

Approximate edge of Silt Fence

Property Line

Cemetery Property

Cemetery Fence

Approx. Edge of Dirt Pile To Be Reshaped by Excavator

Underground Geothermal Well

14" ø Tree

