


Alan R. Henderson  
3642 South Creek Road  
Knoxville, TN 37920  
865-621-9927 (cell)

AUTODESK  
Authorized Developer  
© Copyright 2021 Alan R. Henderson  
All Rights Reserved

3315 Old Plantation Way  
Blount County, TN

# Alan and Kathy Henderson Plans

Sweet Grass Plantation Subdivision

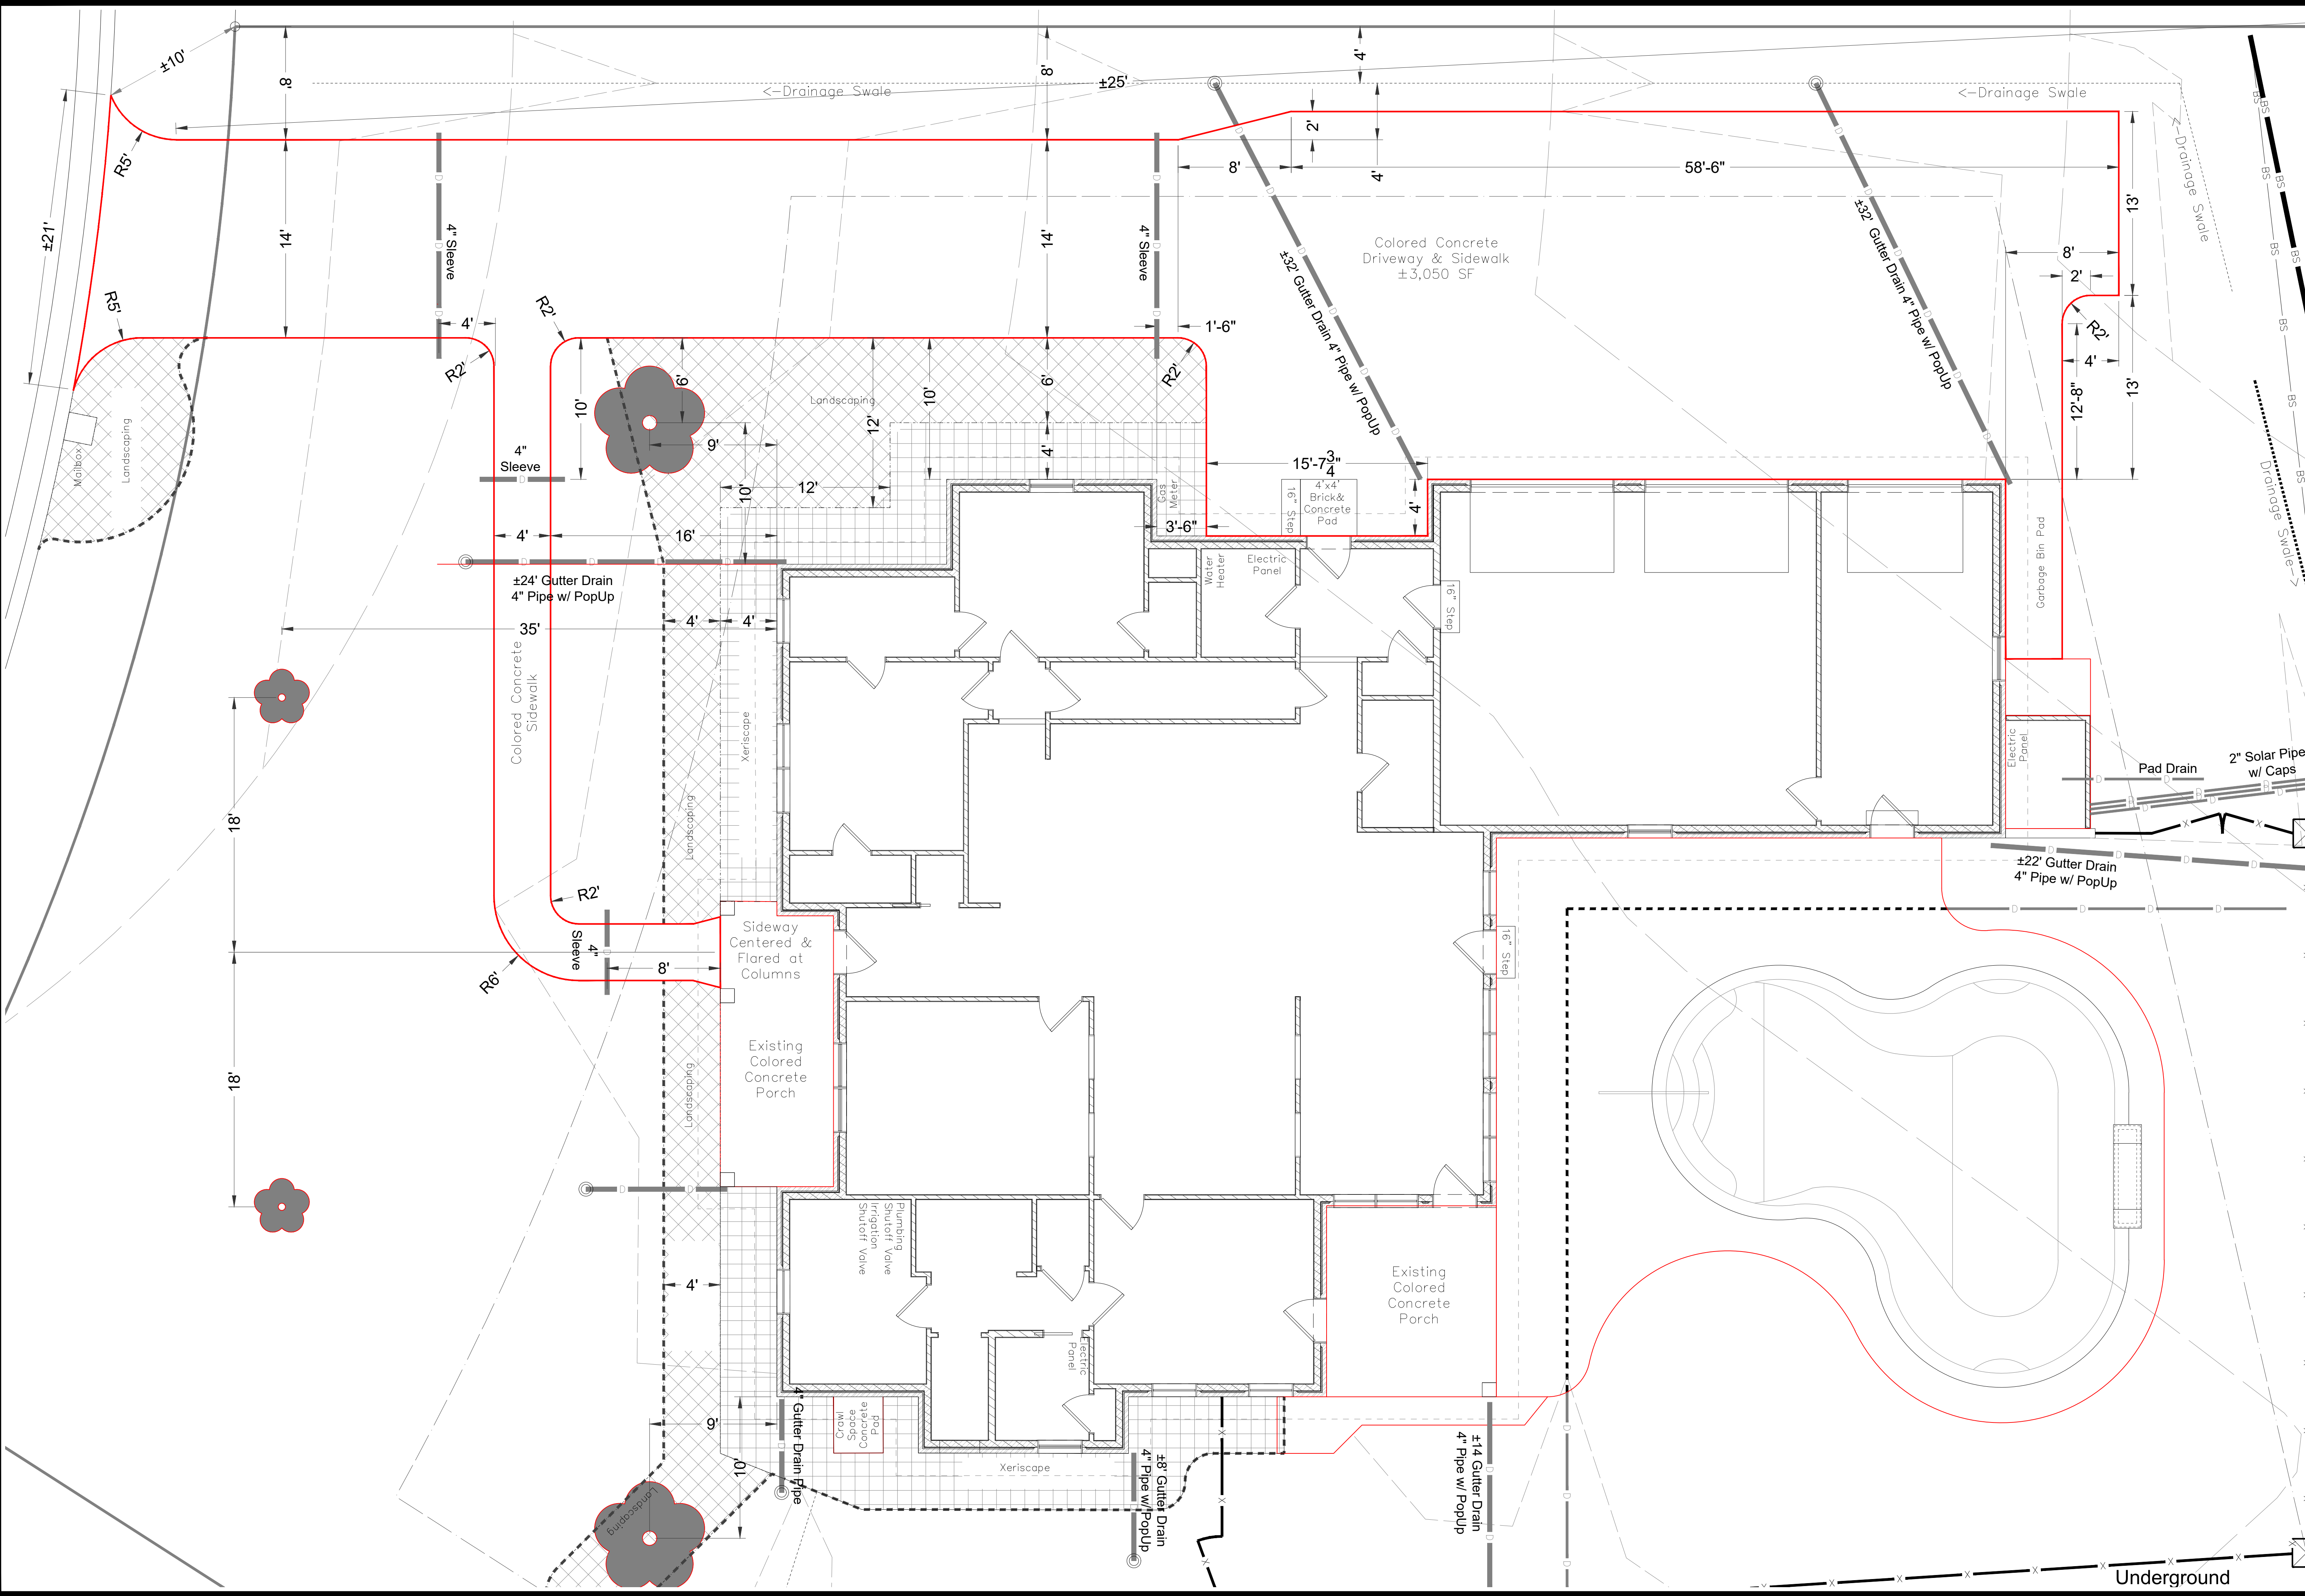

Driveway and Sidewalk Plan

REVISIONS

DATE BY

SHEET  
**Driveway**

DESIGNED: ARH  
DATE: 3/18/21  
SCALE: 1" = 5' at 24x36  
DRAWING: Henderson Landscape  
PROJECT NO:

Underground