



Entrance Wall

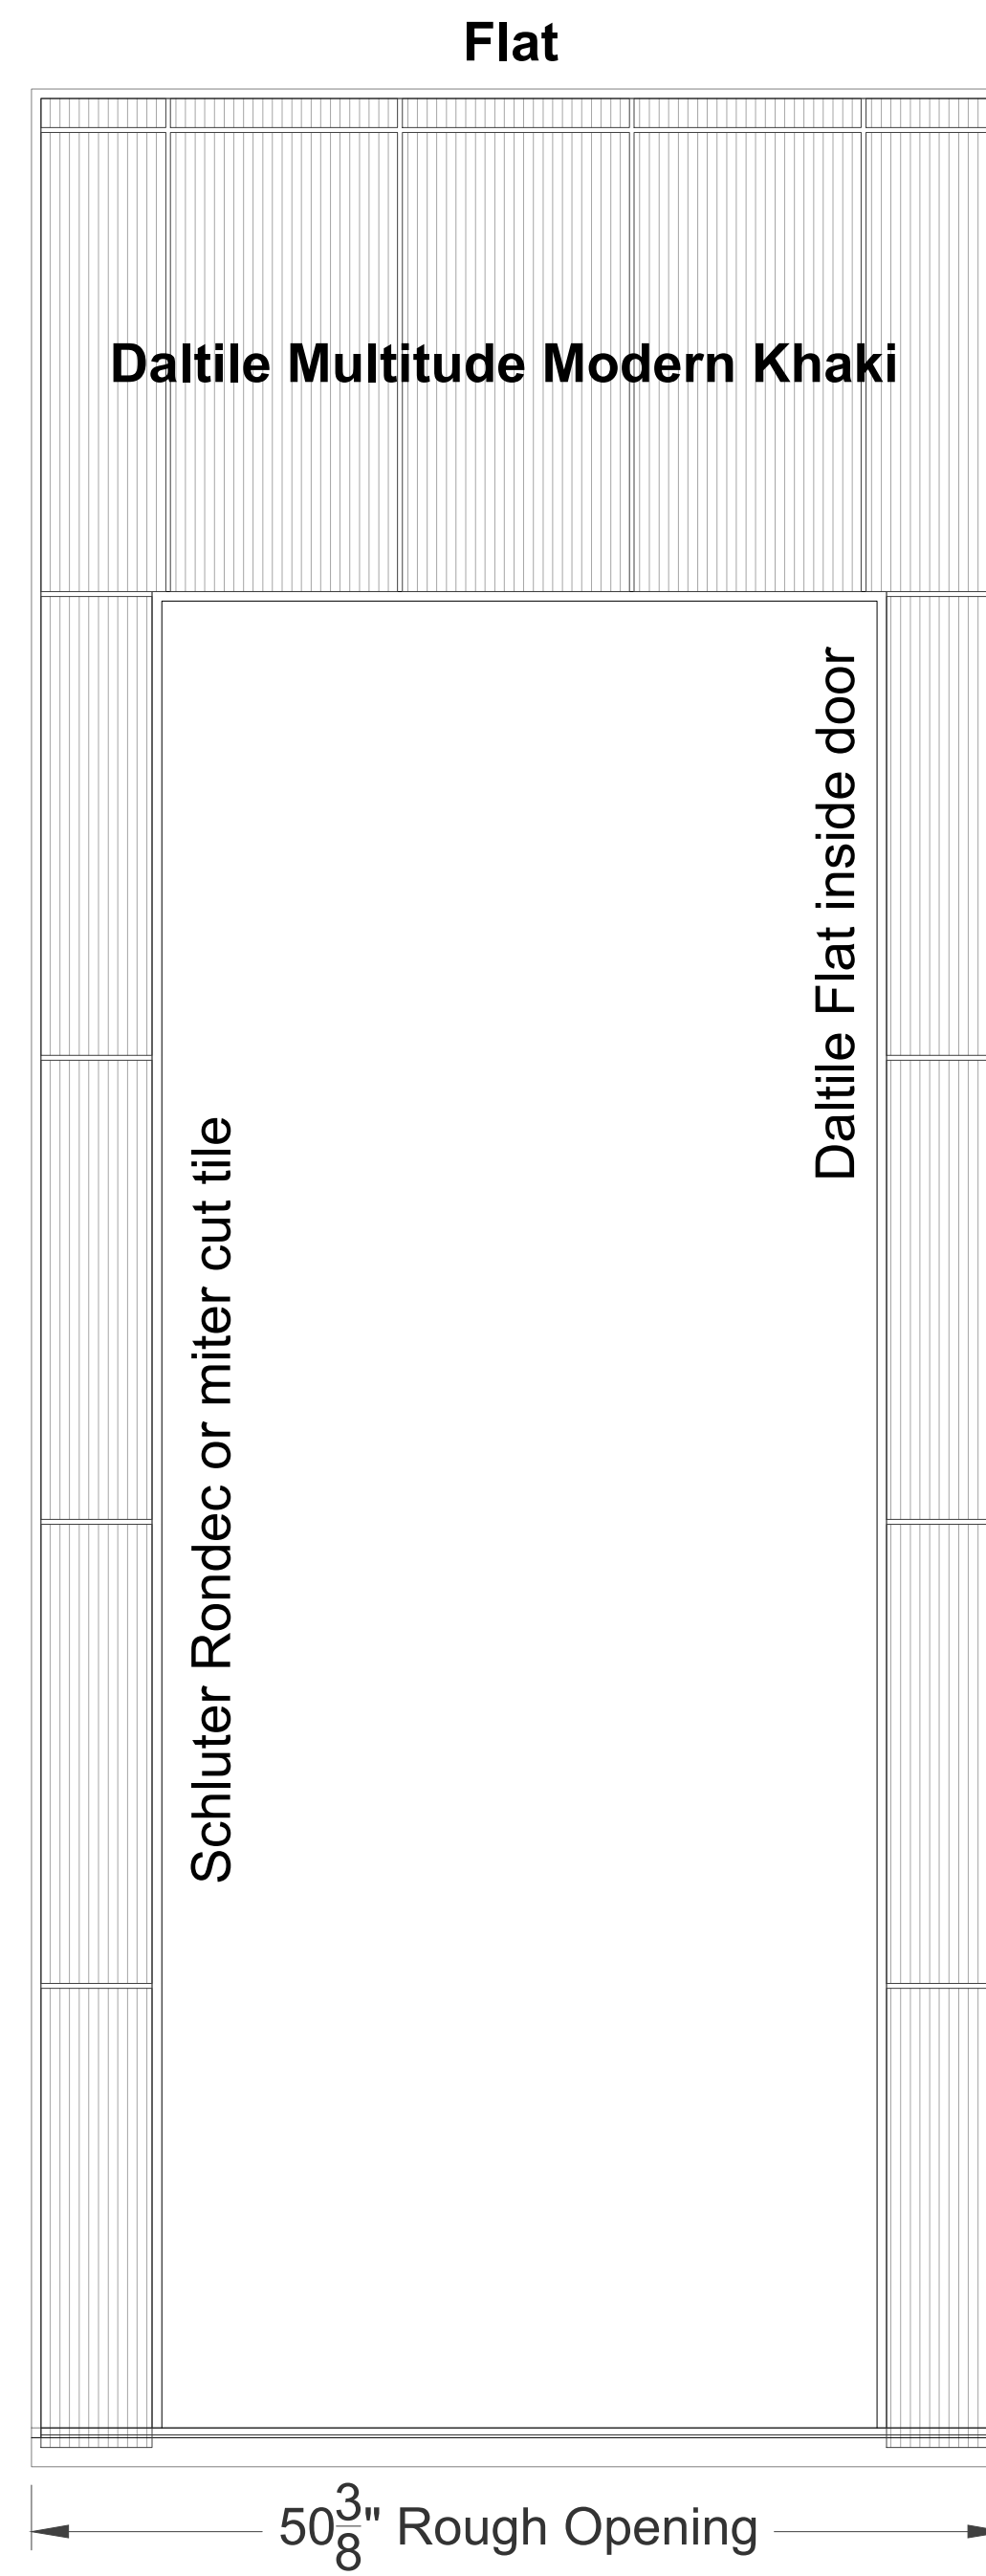


Left Wall

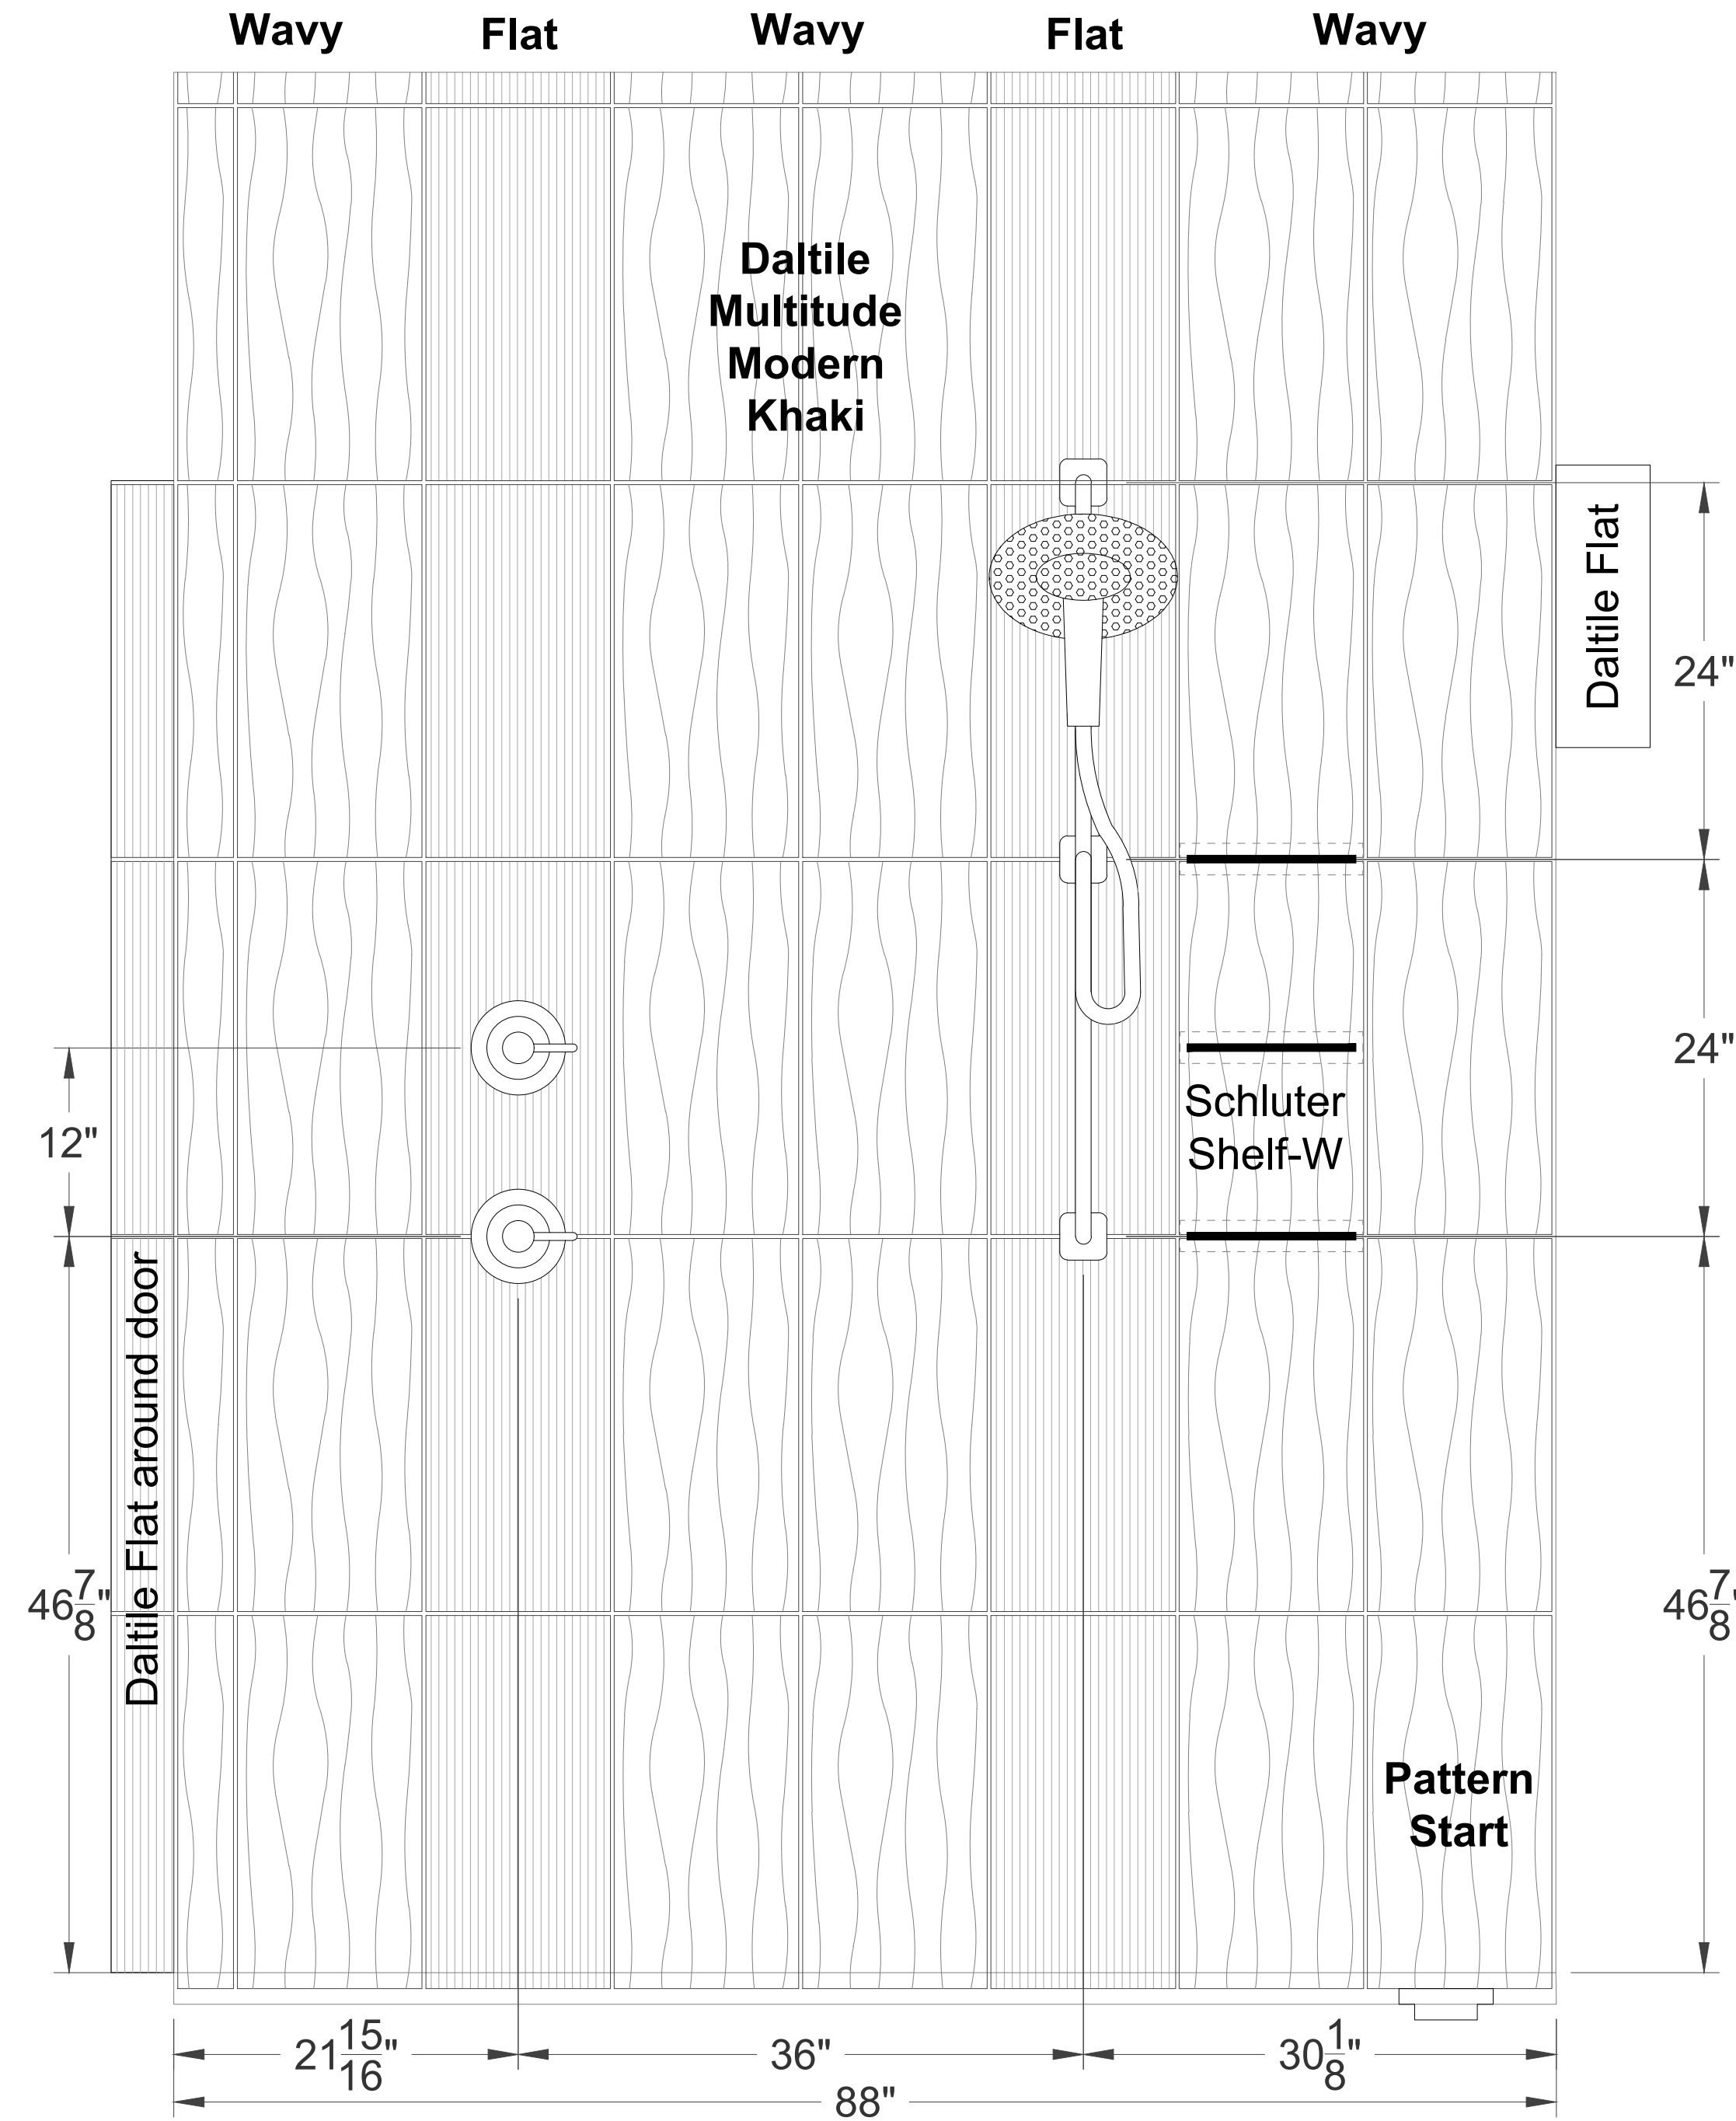

Back Wall



Right Wall

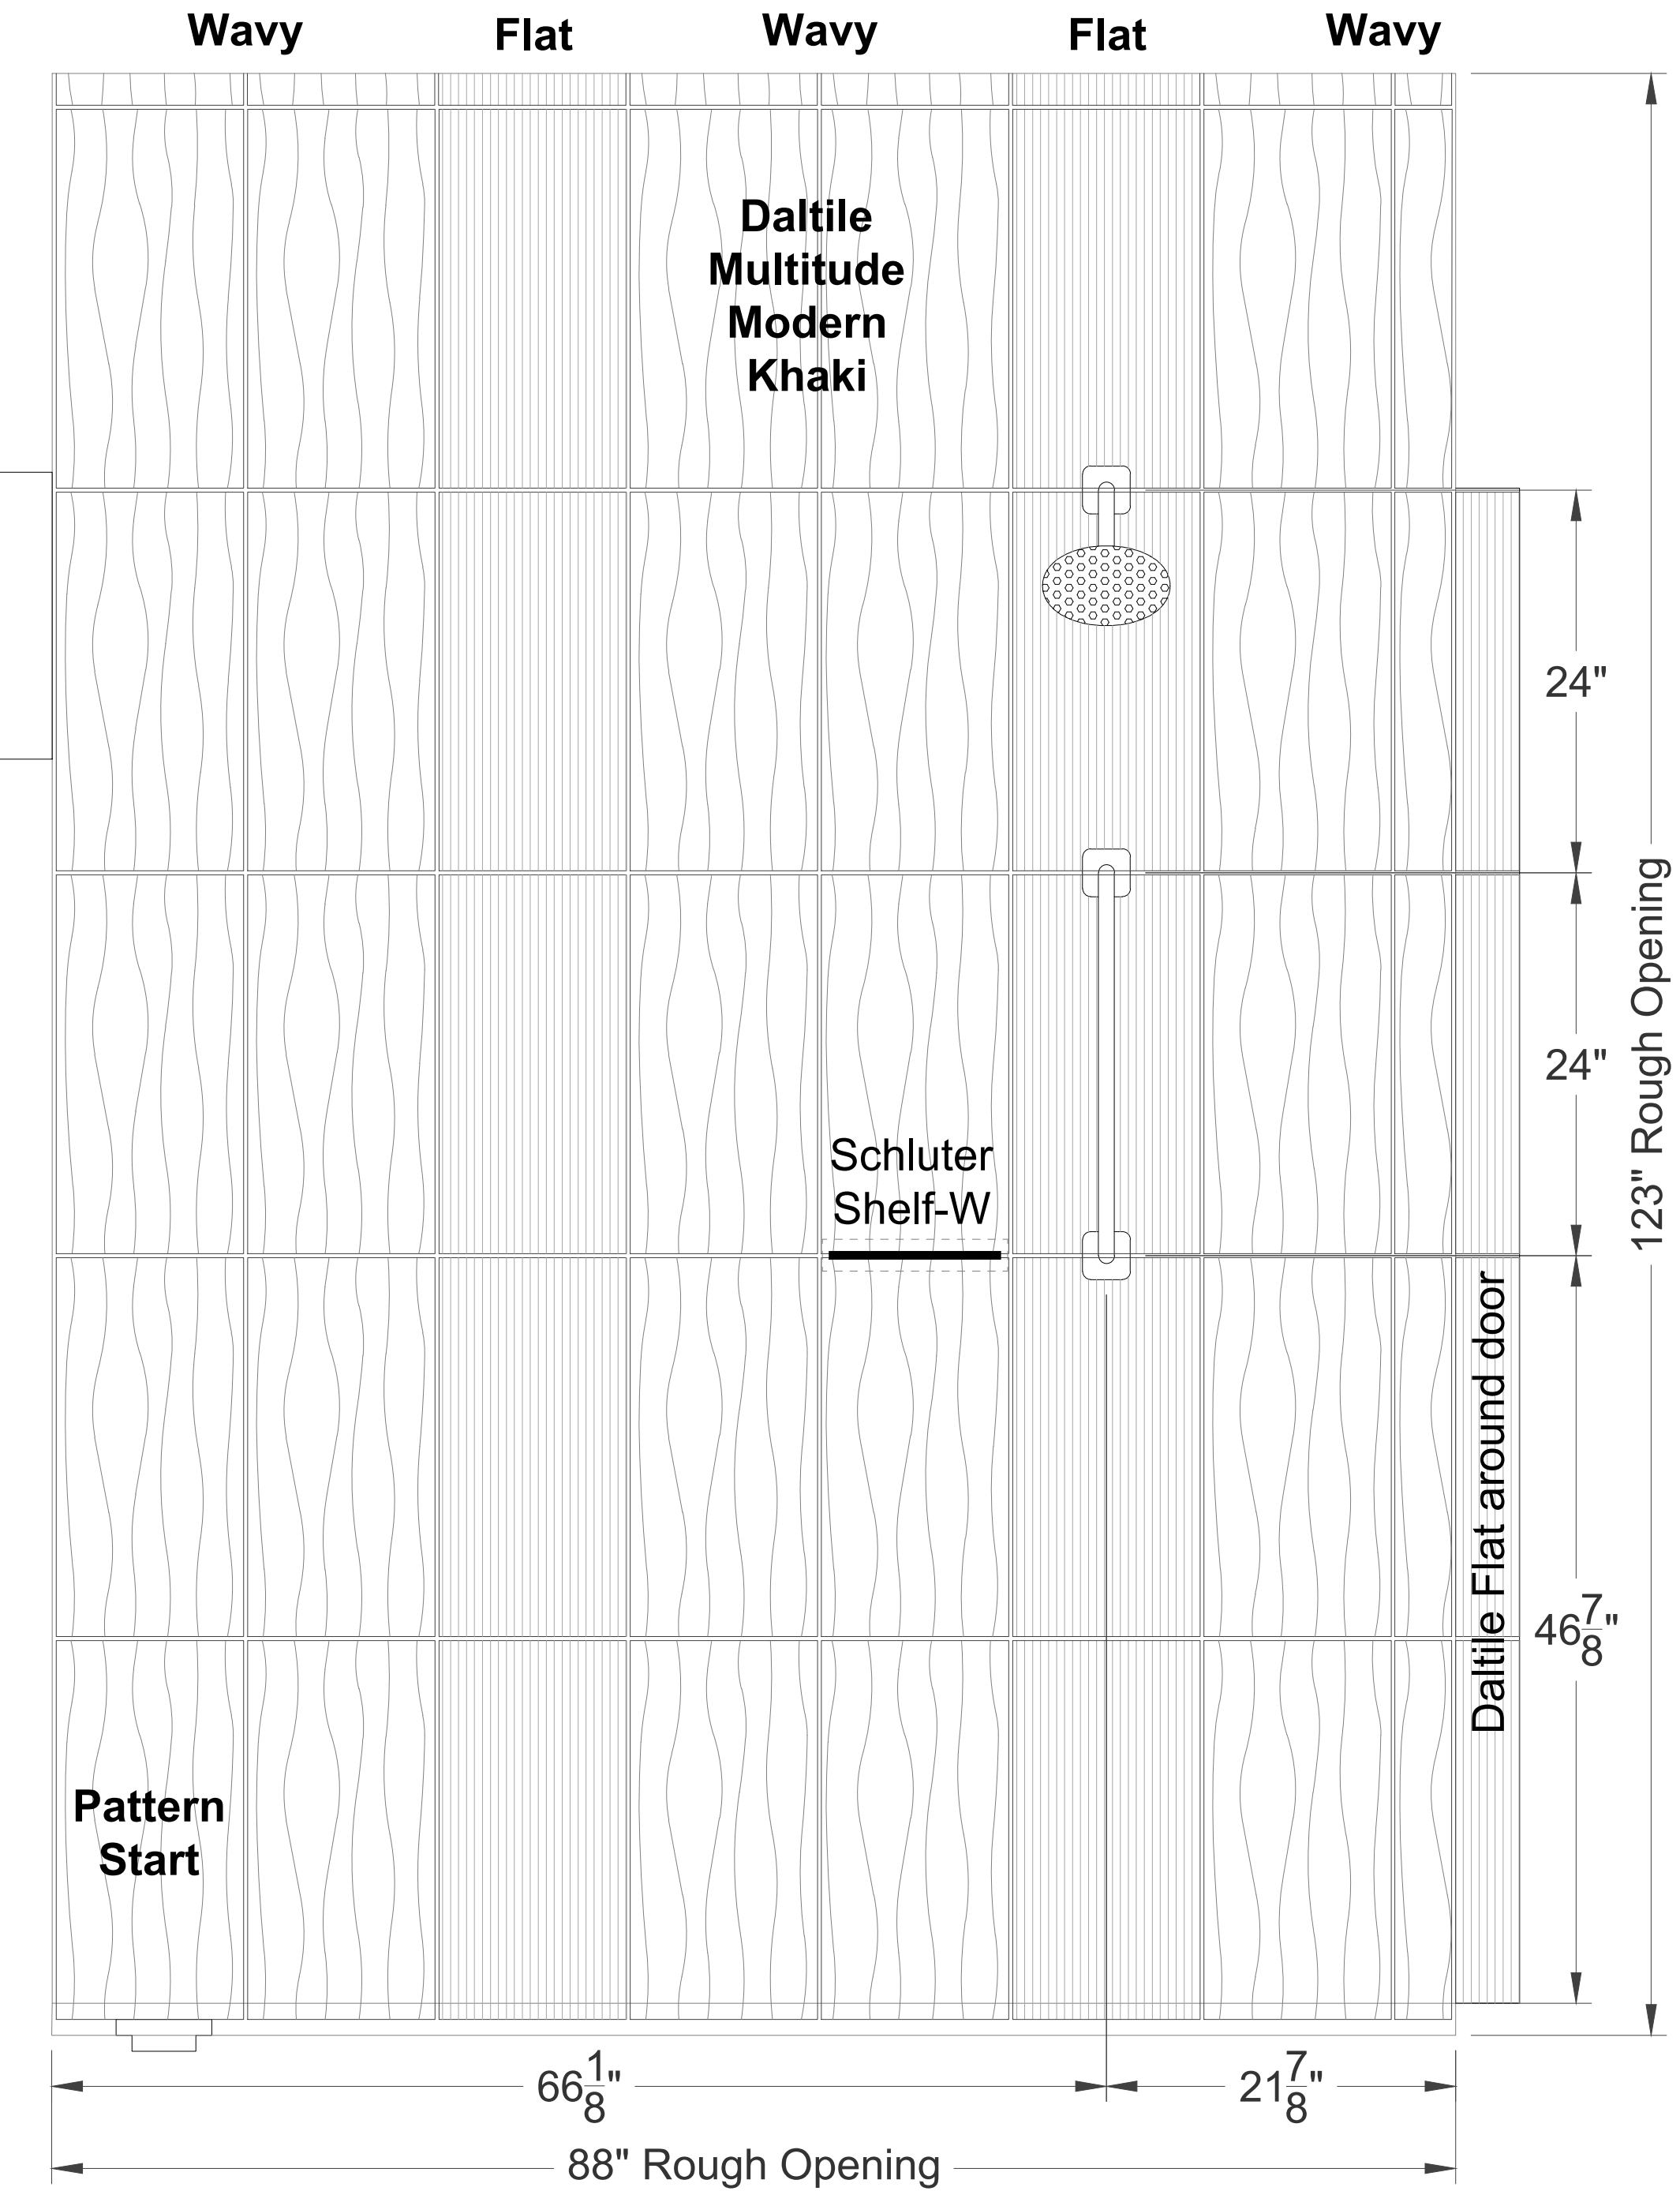

Notes -

1. Plumbing fixtures and grab bars are meant to be centered between the tiles on the grout lines. Tiler may move fixtures as needed.
2. One tile to be drilled on Left wall for the upper control valve.
3. Dimensions shown are based on the subfloor and rough framing. Values may be changed once shower base is installed.
4. Shelves are to be centered between tiles in grout area, except on Left wall one tile to be split between other 2 shelves.

Daltile -

1. Left and Right side walls - pattern starts with full tiles on side walls at the bottom back of shower.
2. Entrance wall starts with tiles same vertical height as side walls with the tiles centered on wall horizontally.
3. Flat tiles to be placed inside window and door.

Cavallo Arabesque -

1. Back wall - pattern starts with full tiles at bottom of window and centered on the wall horizontally.

Master Shower Tile Layout Elevation View