



Design Alarms LLC
3642 South Creek Road
Knoxville, TN 37920
865-394-9992 (office)
865-621-9927 (cell)



© Copyright 2019+ Design Alarms LLC
All Rights Reserved


3315 Old Plantation Way

Baseboard Plan and Door, Window & Wainscoting Trim


Alan and Kathy Henderson Plans

Sweet Grass Subdivision


Blount County, TN

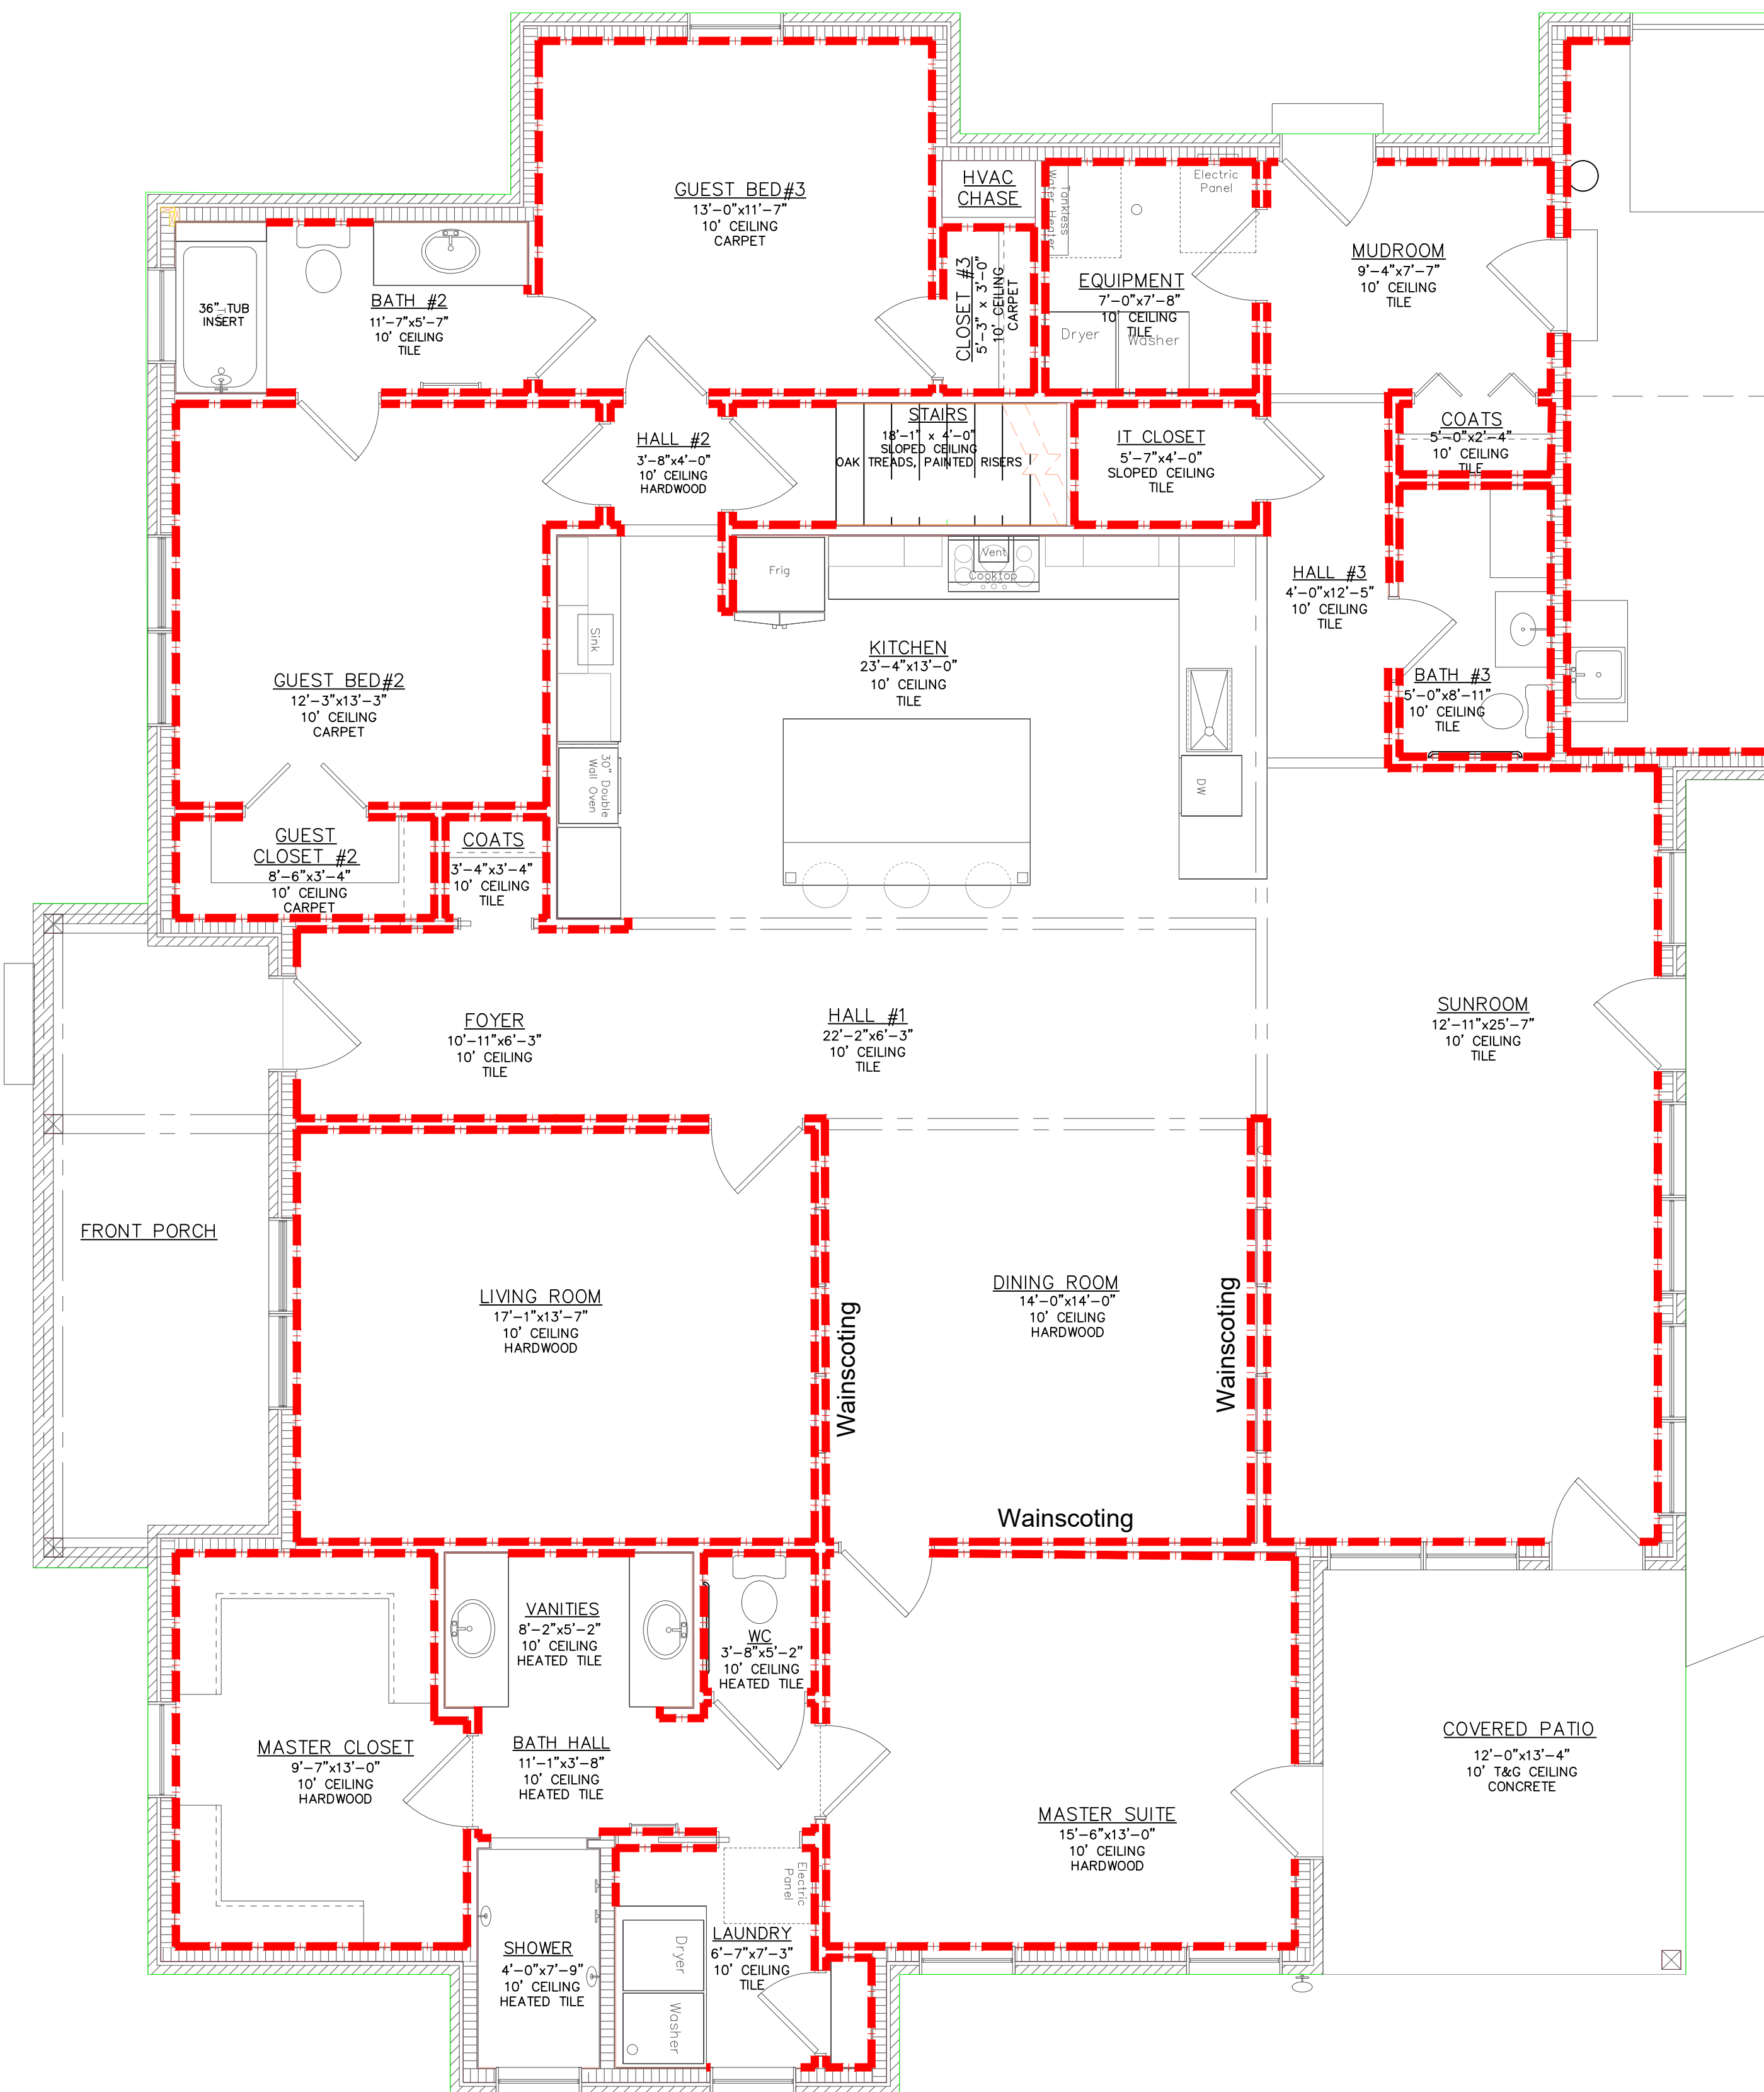

Main Level

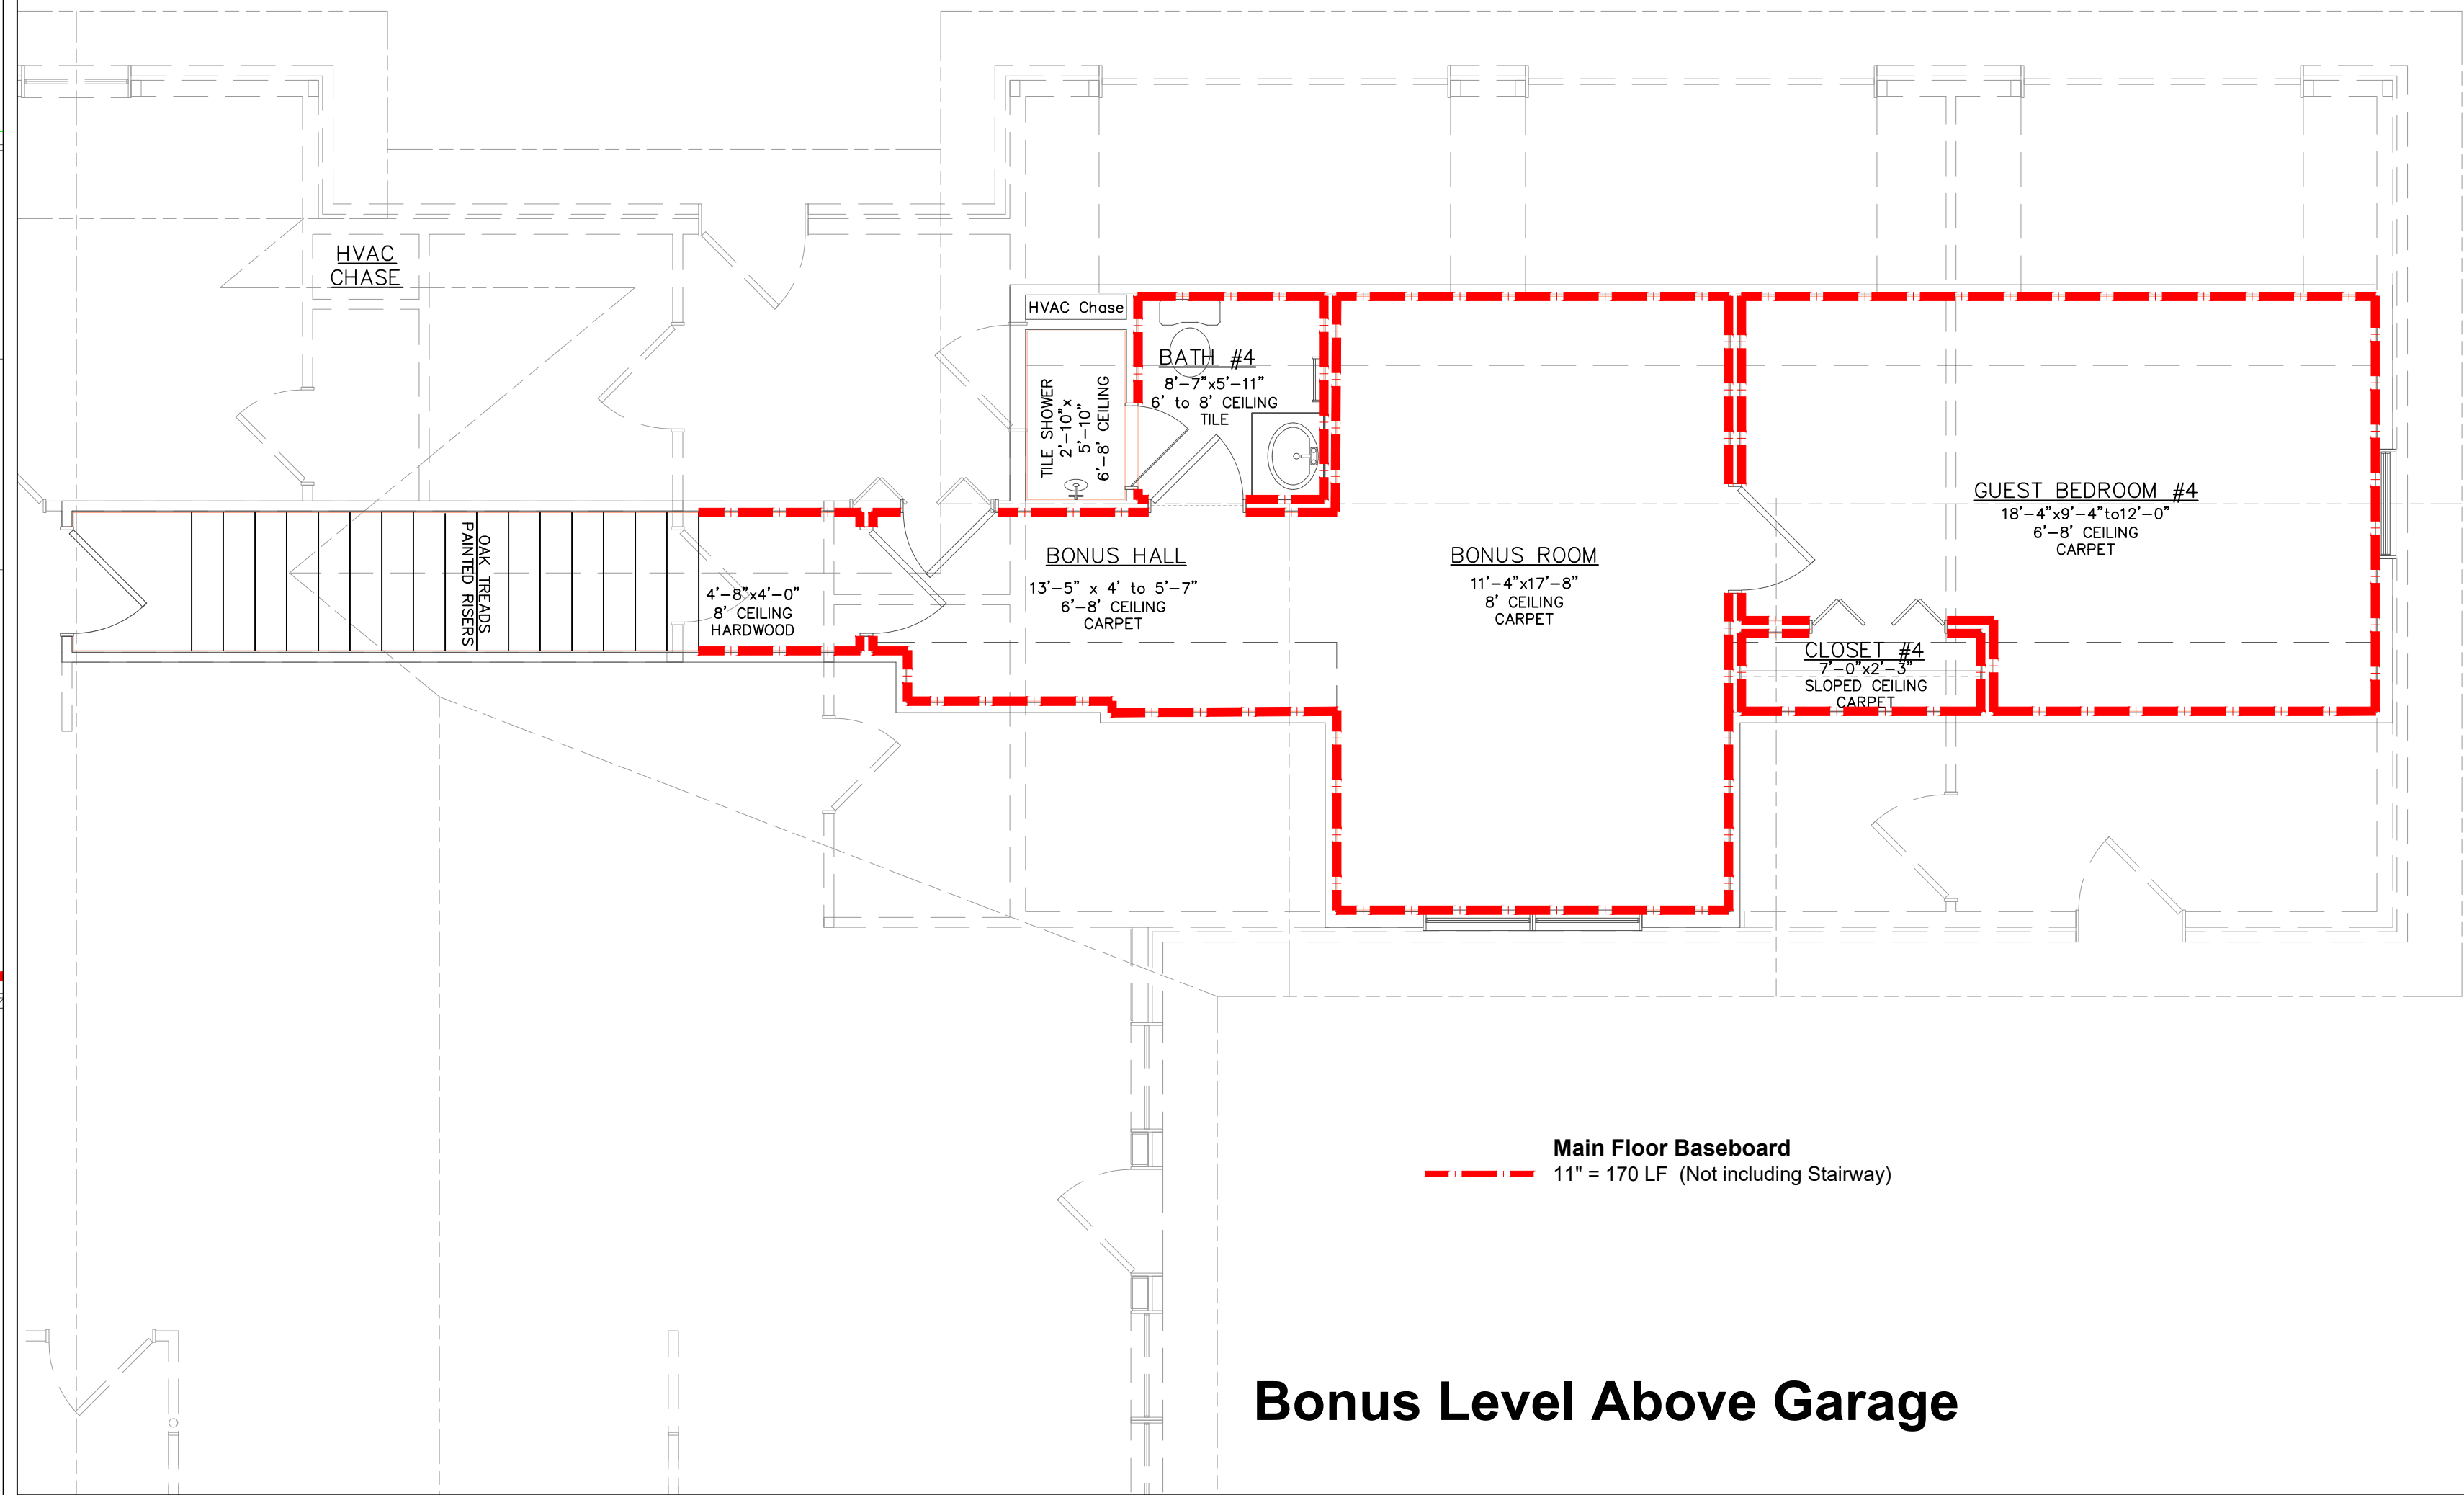

Bonus Level Above Garage

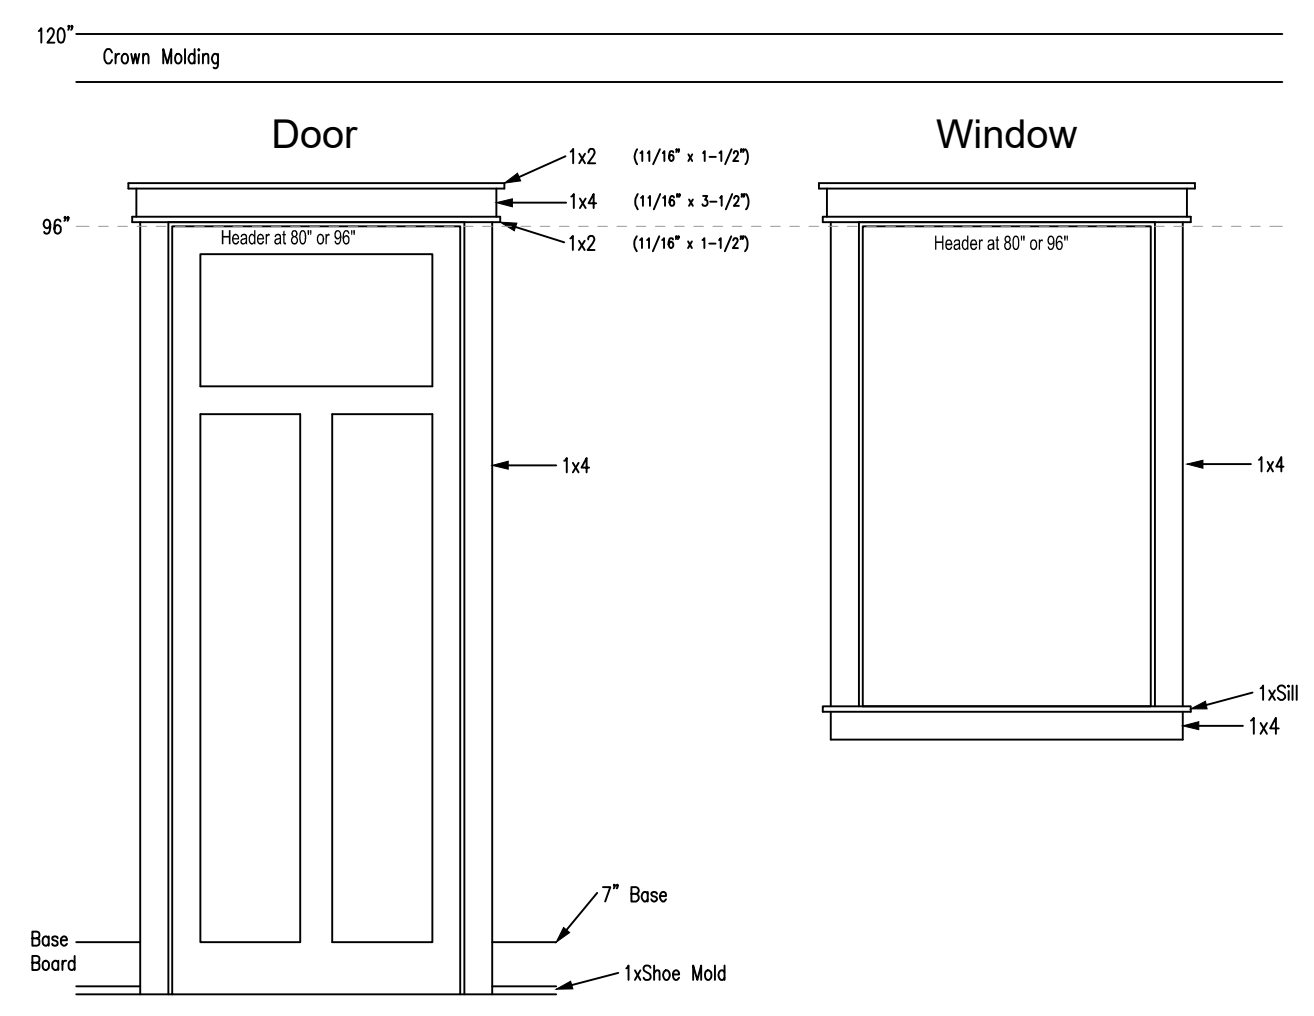

NO.	REVISIONS	DATE	BY

SHEET	Base/Trim
DESIGNED:	ARH
DATE:	8/25/20
SCALE:	1/8"=1'-0" @ 24x36
DRAWING:	Henderson.dwg
PROJECT NO:	