



Design Alarms LLC
3642 South Creek Road
Knoxville, TN 37920
865-394-9992 (office)
865-621-9927 (cell)



© Copyright 2019+ Design Alarms LLC
All Rights Reserved


3315 Old Plantation Way

Crown Molding & Dining Room Wainscoting Plan

Alan and Kathy Henderson Plans


Sweet Grass Subdivision

Blount County, TN

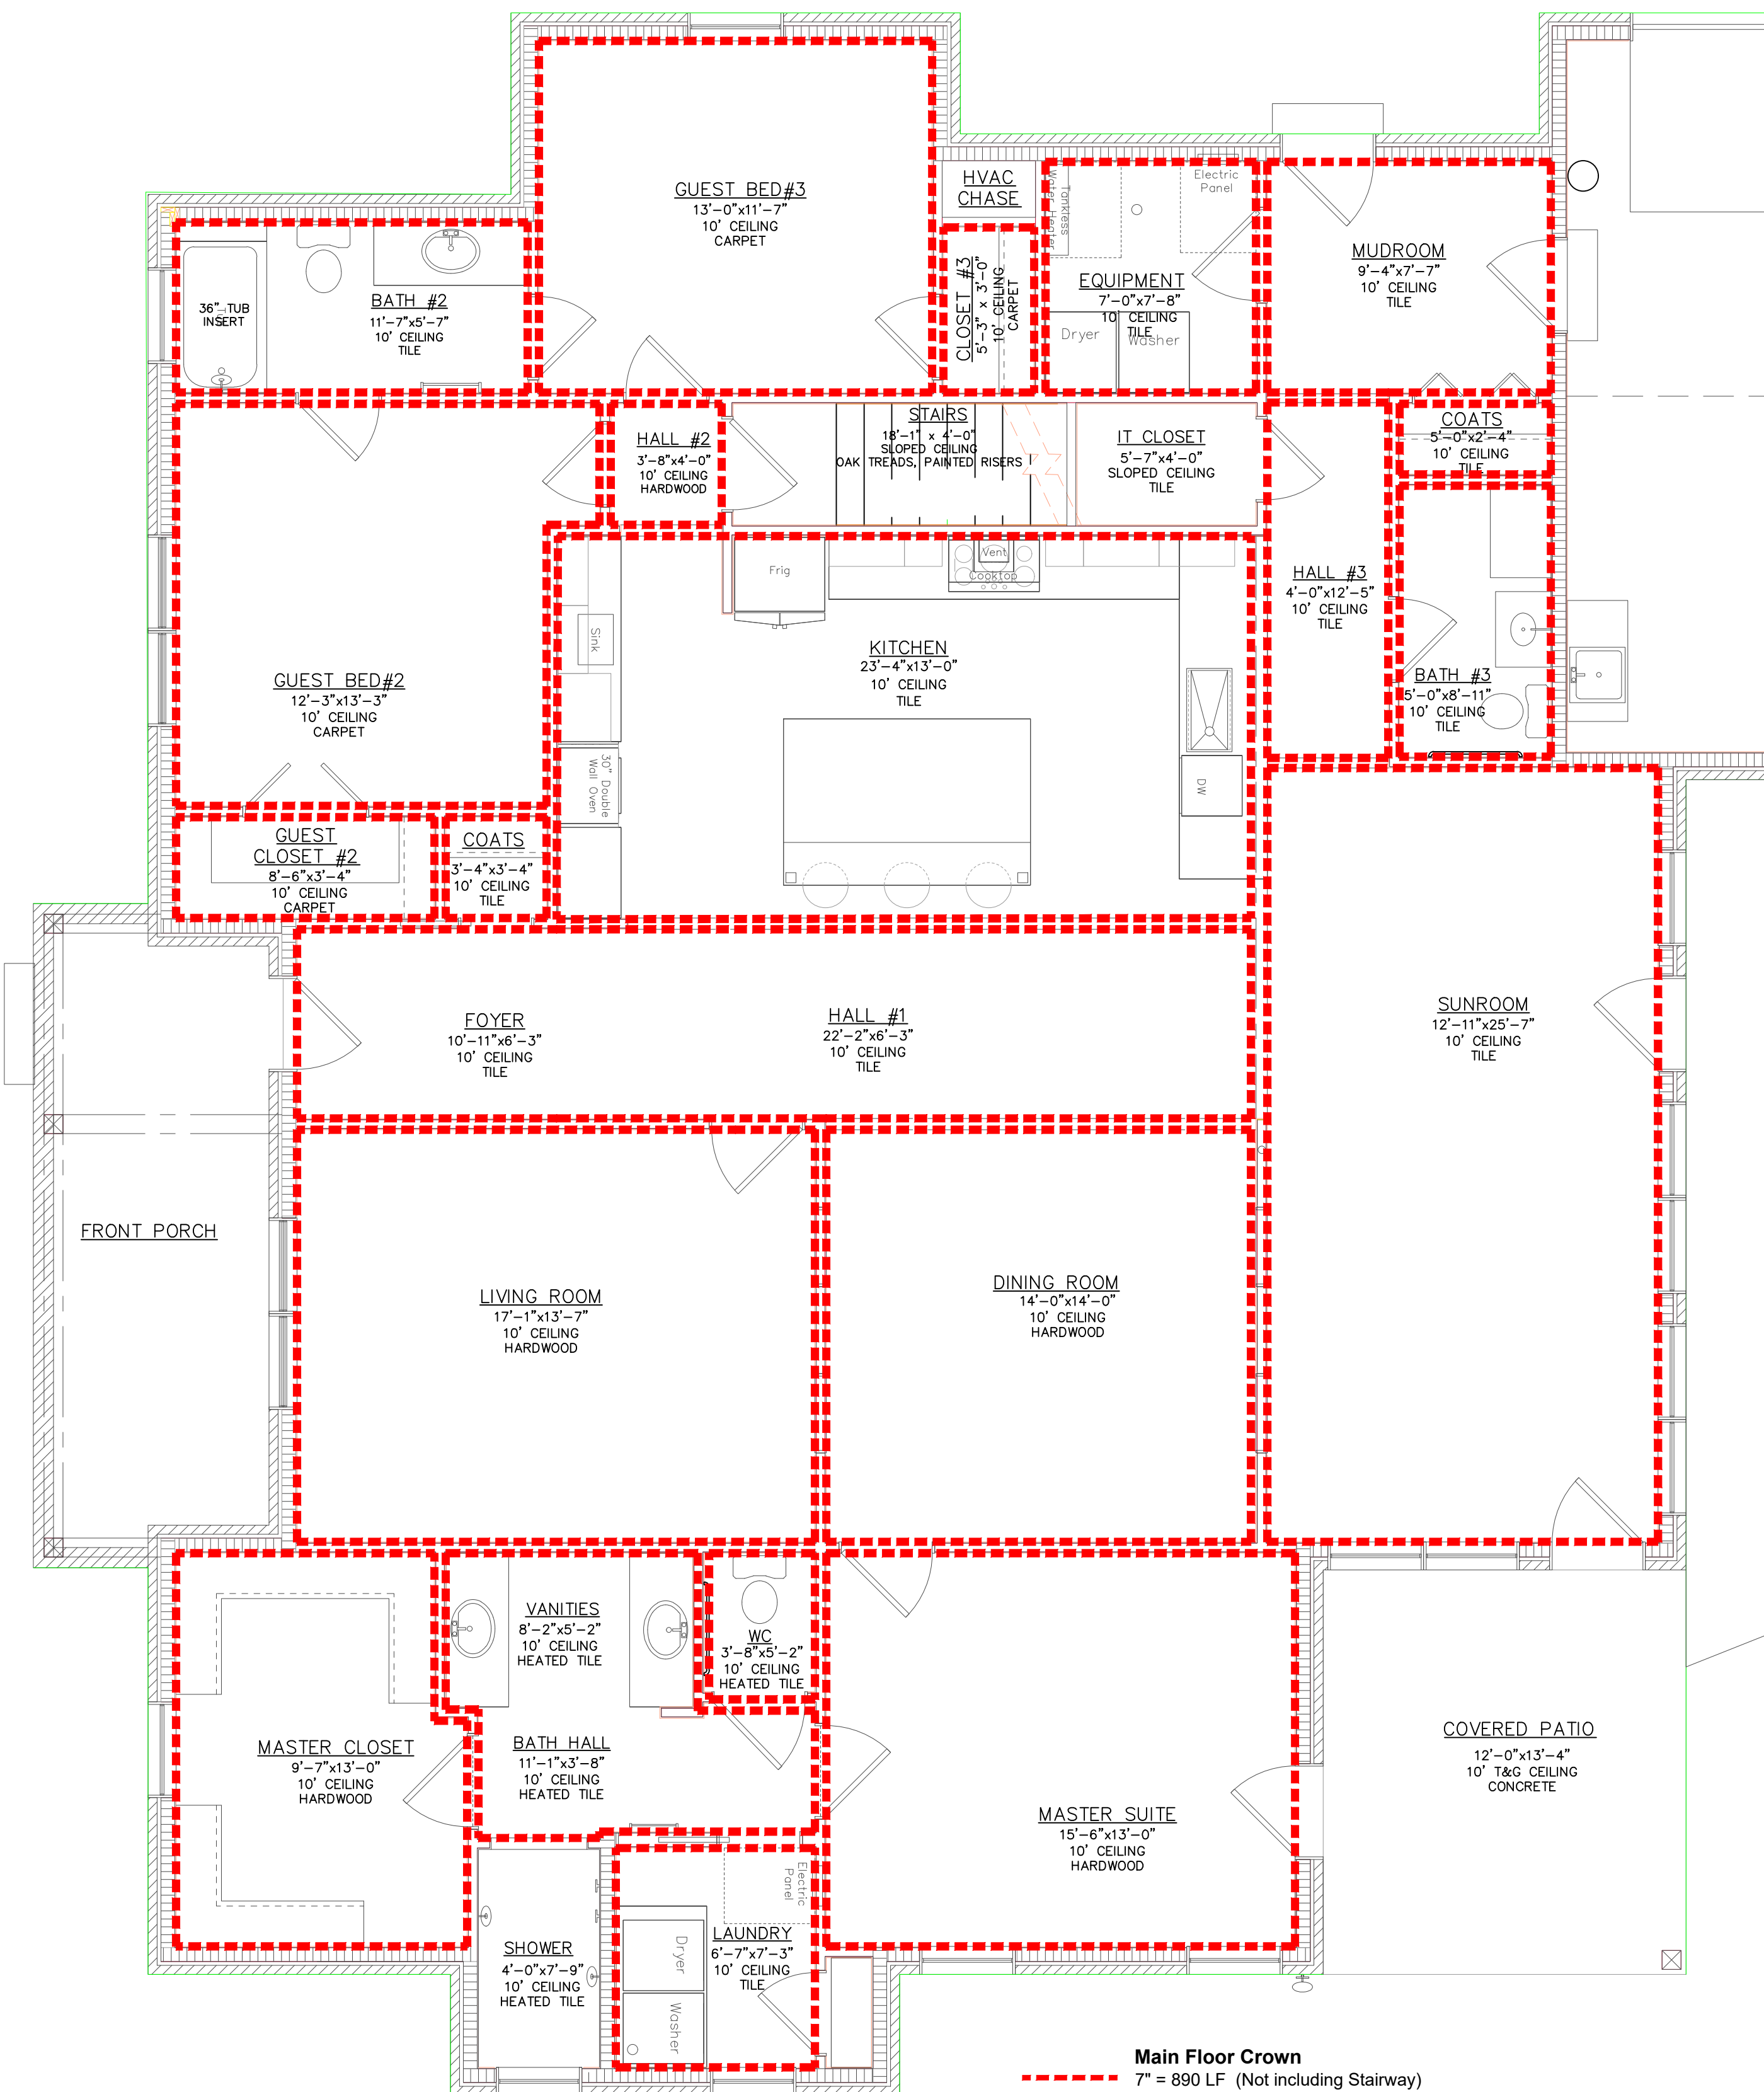


Main Level

--- Main Floor Crown
7" = 890 LF (Not including Stairway)

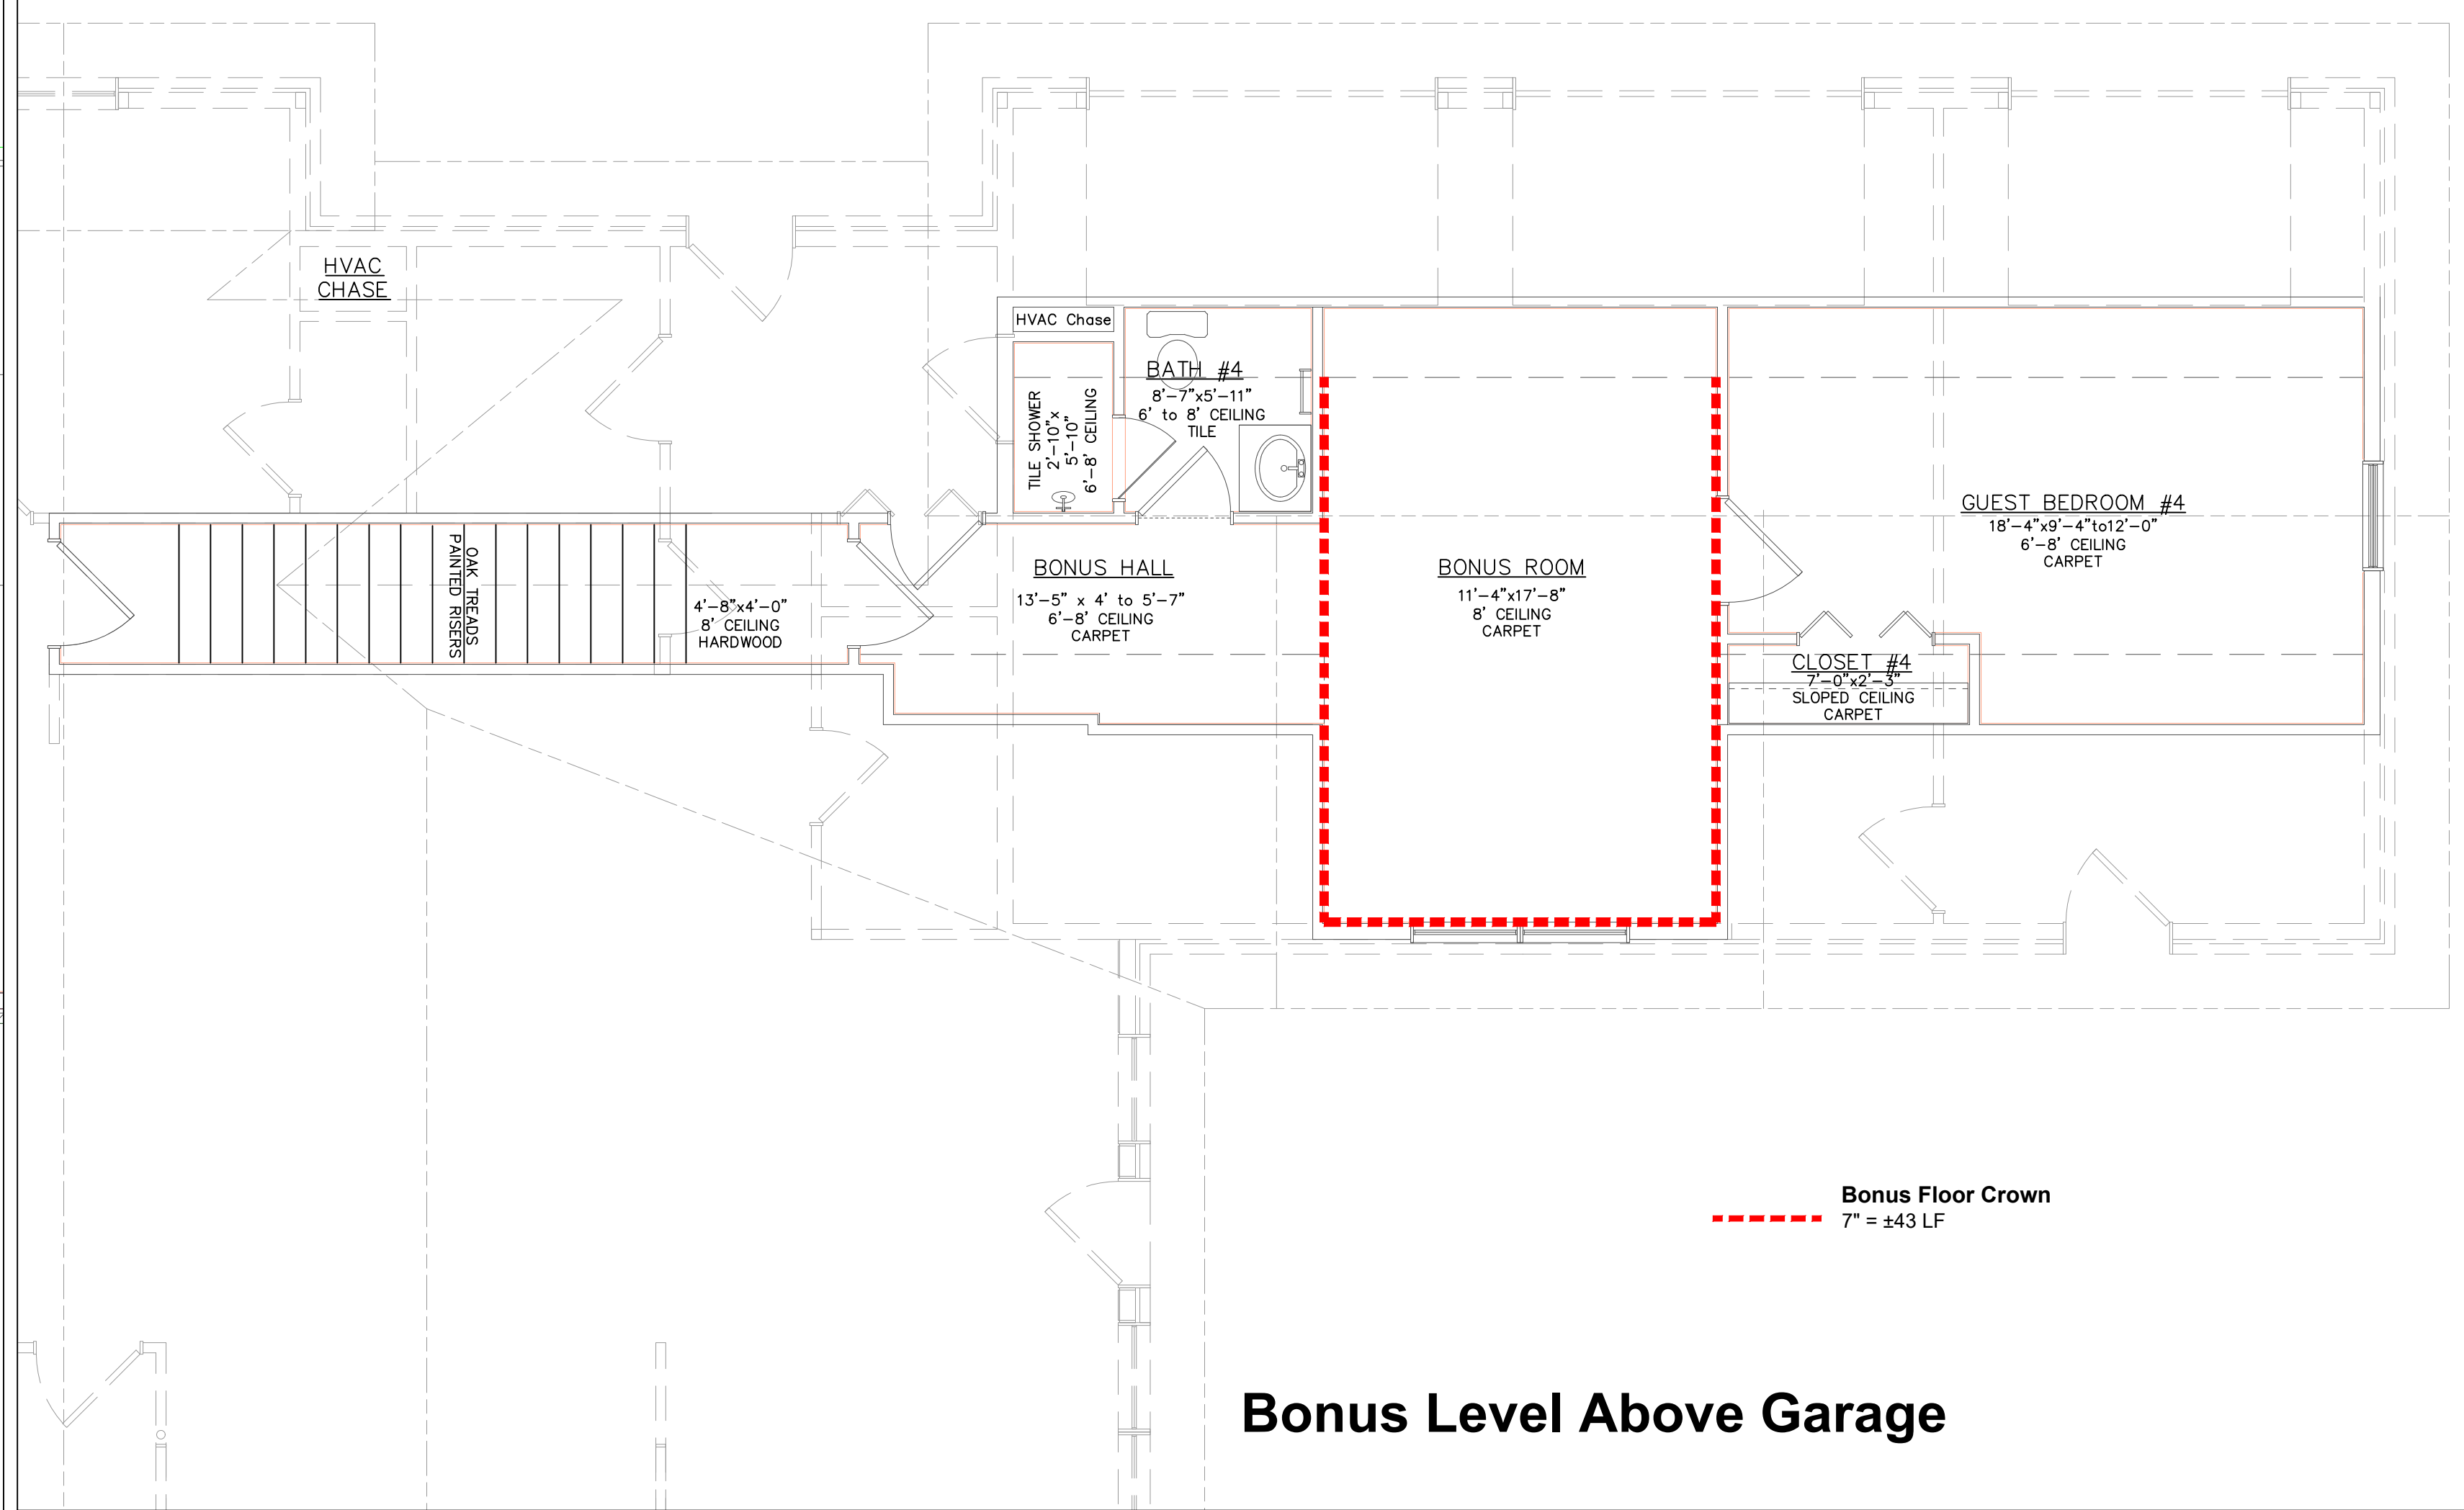

Bonus Level Above Garage

--- Bonus Floor Crown
7" = ±43 LF

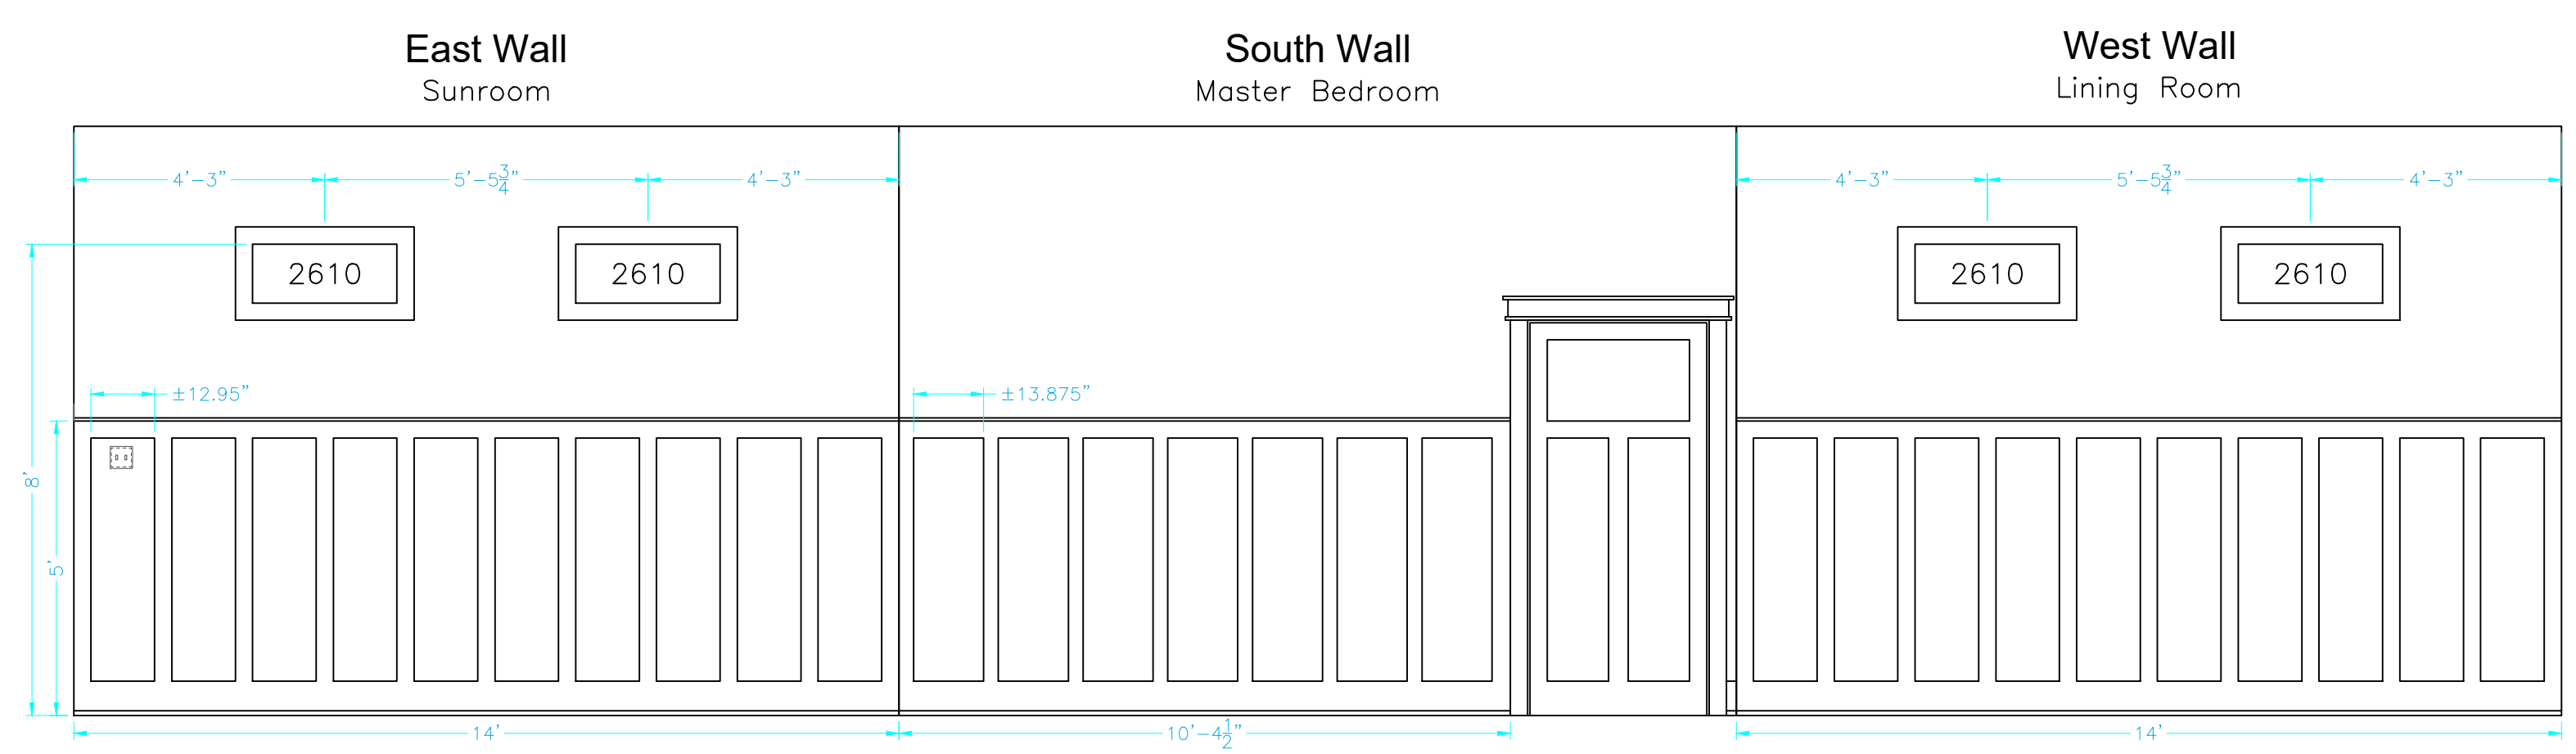

Wainscoting & Opening Trim

(30) 49.5" Vertical	124.0 LF
(3) Horizontal	38.5 LF
(4) Opening	32.0 LF
Total	194.5 LF

Dining Room - Openings & Wainscoting Trim

3/8"=1'-0" @ 24x36

REVISIONS

BY

DATE

SHEET

Crown

DESIGNED: ARH

DATE: 8/25/20

SCALE: 1/8"=1'-0" @ 24x36

DRAWING: Henderson.dwg

PROJECT NO: