


DRIVE/SIDEWALK

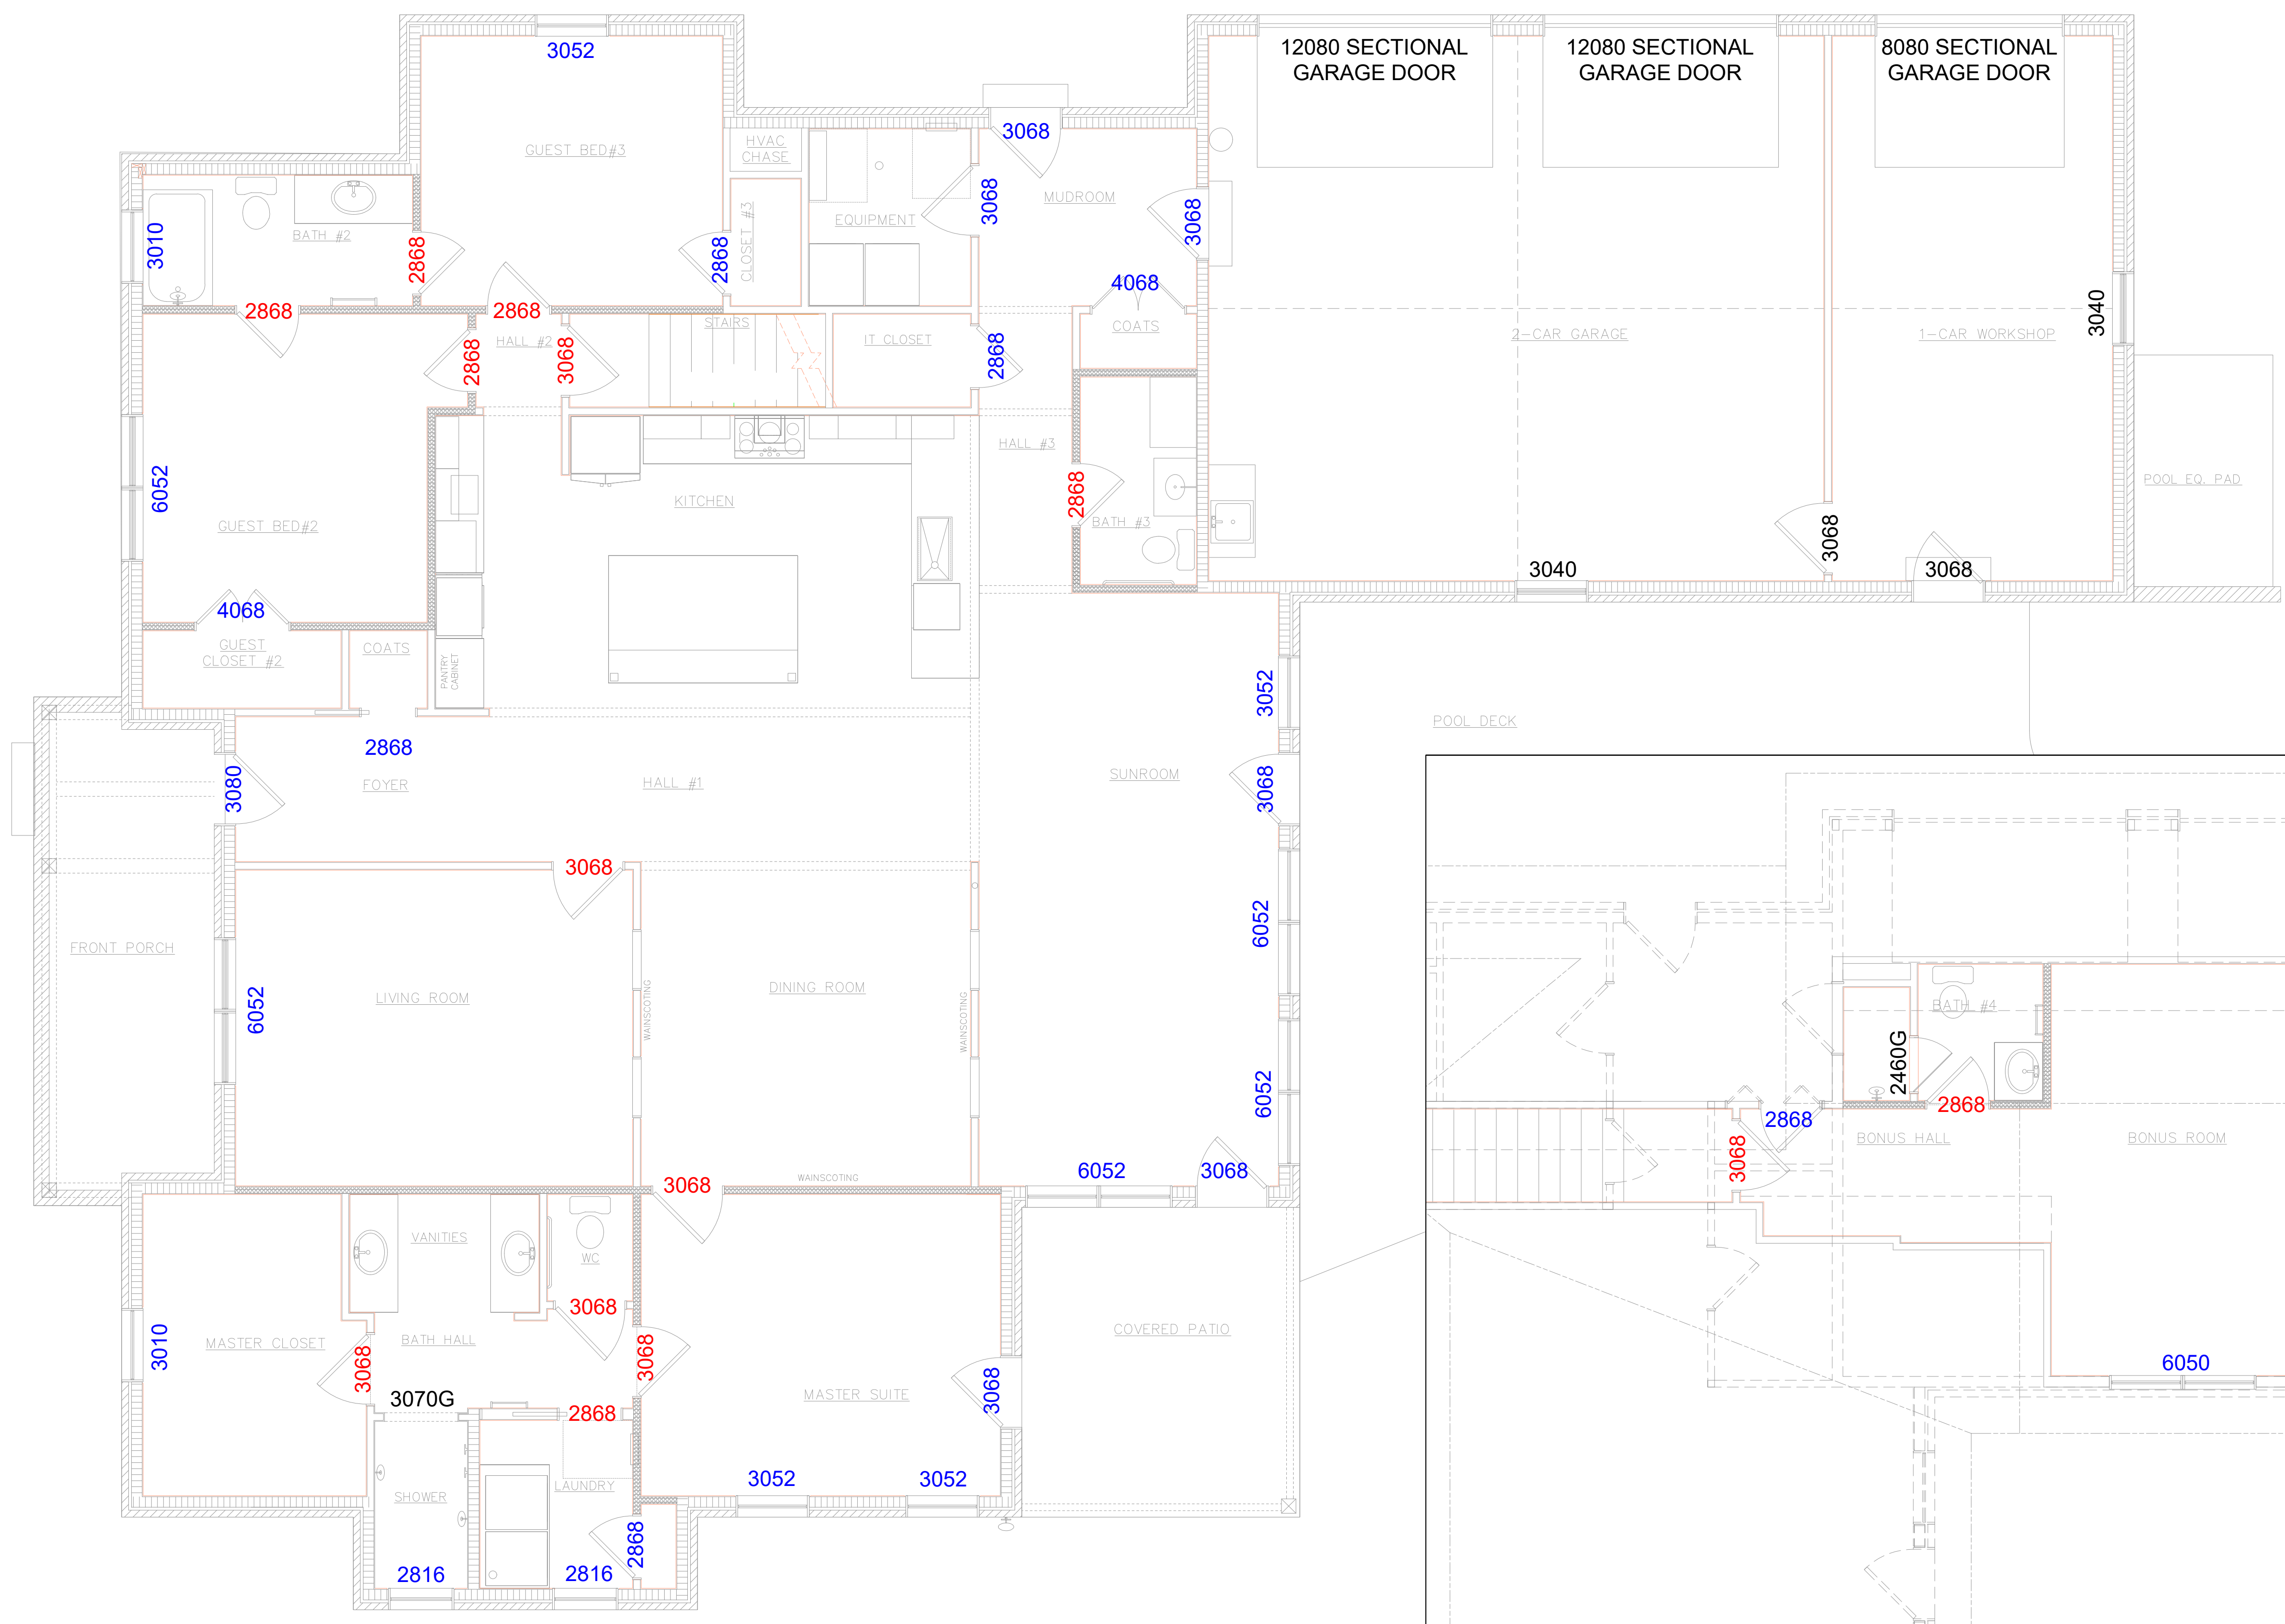

POOL DECK

12080 SECTIONAL GARAGE DOOR 12080 SECTIONAL GARAGE DOOR 8080 SECTIONAL GARAGE DOOR

Main Floor


Feet-Inch	Qty	Single	Total In.	Total Ft.	Exact	Actual
28	18	38.375	690.75			9
30	25	42.375	1059.375			13
40	2	54.375	108.75			2
60	5	78.375	391.875			5
Totals	50		2250.75	187.56	23.45	29

Bonus Floor

Feet-Inch	Qty	Single	Total In.	Total Ft.	Exact	Actual
28	3	38.375	115.125			2
30	5	42.375	211.875			2.5
40	1	54.375	54.375			0.5
60	1	78.375	78.375			1
Totals	10		459.75	38.31	4.79	6

Both Floors 60 35

NOTES -
 2868 Trim on 1 side (2'8" x 6'8")
 2868 Trim on both sides

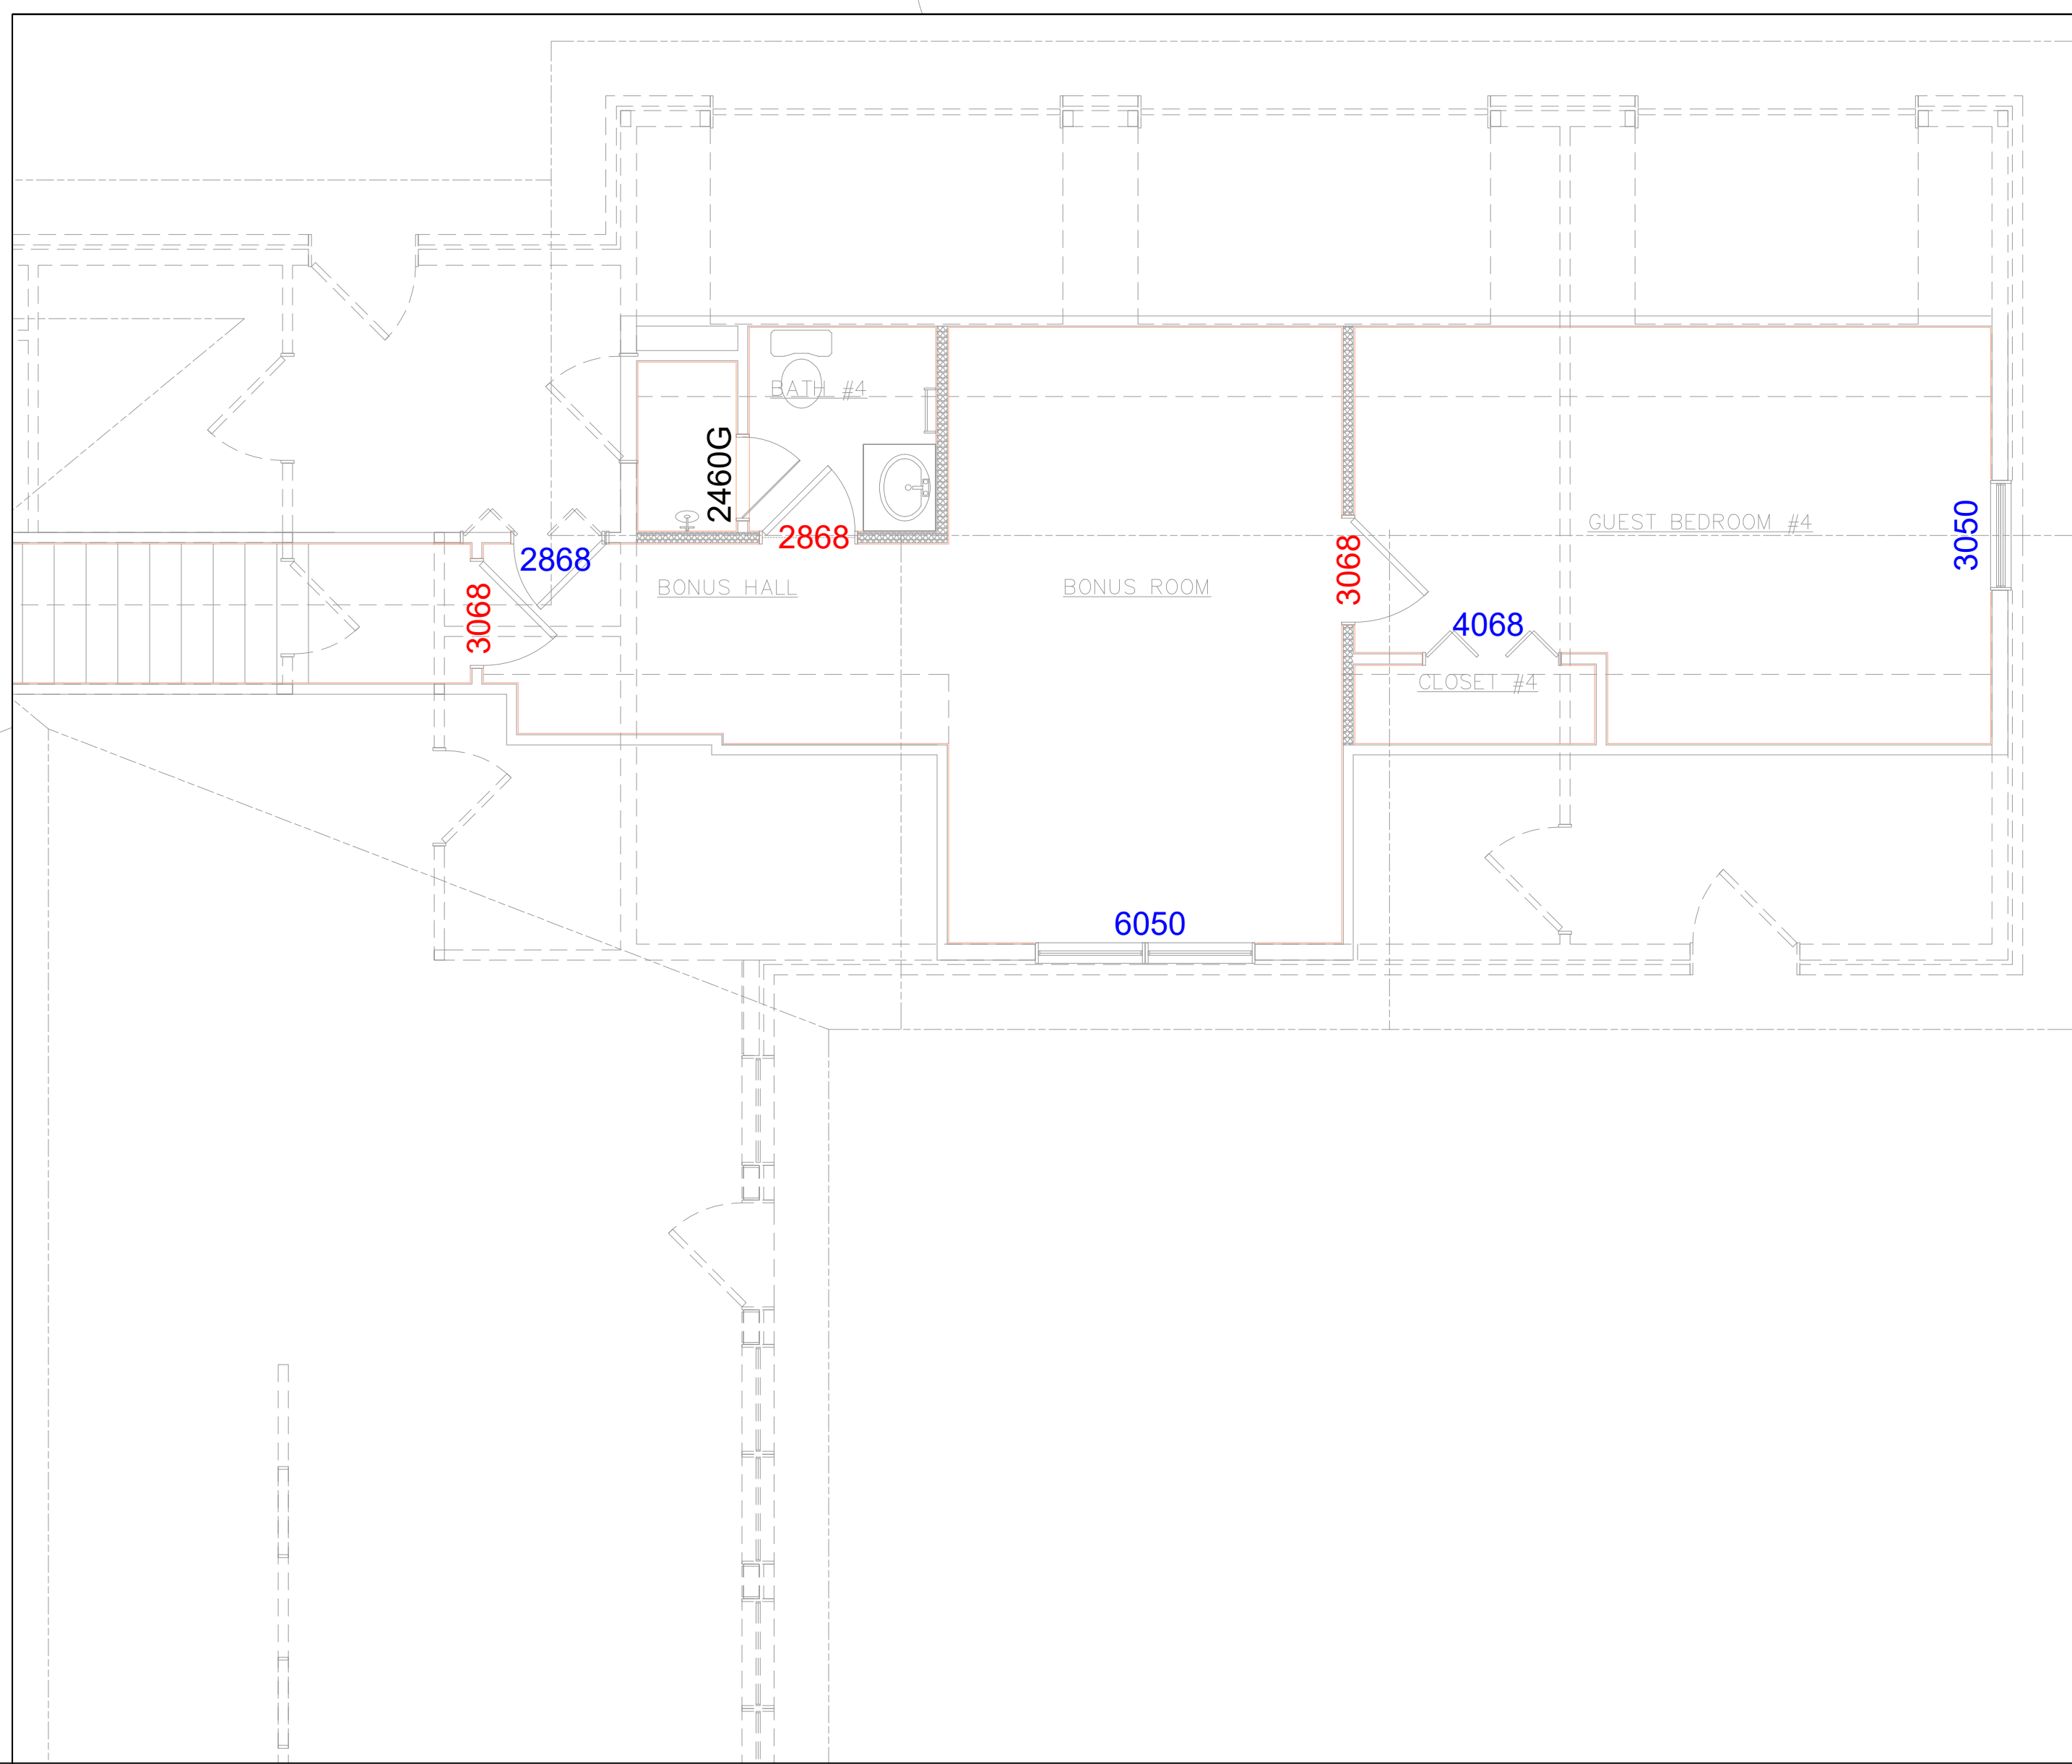

3315 Old Plantation Way
 Blount County, TN

Door & Window extra Crown Trim
Alan and Kathy Henderson Plans
 Sweet Grass Plantation Subdivision

REVISIONS	BY	DATE	SHEET
			DW Trim
			DESIGNED: ARH
			DATE: 11/4/20
			SCALE: 1/4" = 1'-0" at 24x36
			DRAWING: Henderson DW Crown
			PROJECT NO: