



Design Alarms LLC
3642 South Creek Road
Knoxville, TN 37920
865-394-9992 (office)
865-621-9927 (cell)



© Copyright 2019+ Design Alarms LLC
All Rights Reserved

3315 Old Plantation Way

Blount County, TN

Alan and Kathy Henderson Plans

Central Vacuum Unit, Inlets and Hose Paths

Sweet Grass Plantation Subdivision

REVISIONS

DATE BY

SHEET

Vacuum

DESIGNED: ARH

DATE: 8/31/20

SCALE: 1/4" = 1'-0" at 24x36

DRAWING: Henderson Vacuum

PROJECT NO:

Bonus/Loft Level

Central Vacuum


- 1 Main Vacuum Unit in Garage
- 5 Main Level Inlets
- 1 Main Level Sweep Inlet at Kitchen Island
- 1 Bonus Level Inlet
- 1 Sock for House Hose

Accessories (Optional)

- 1 Garage/Car Kit with Hose
- 1 Electric Head for Carpet

Legend

- Inlet
- Hose Path
- Approx. Hose Length

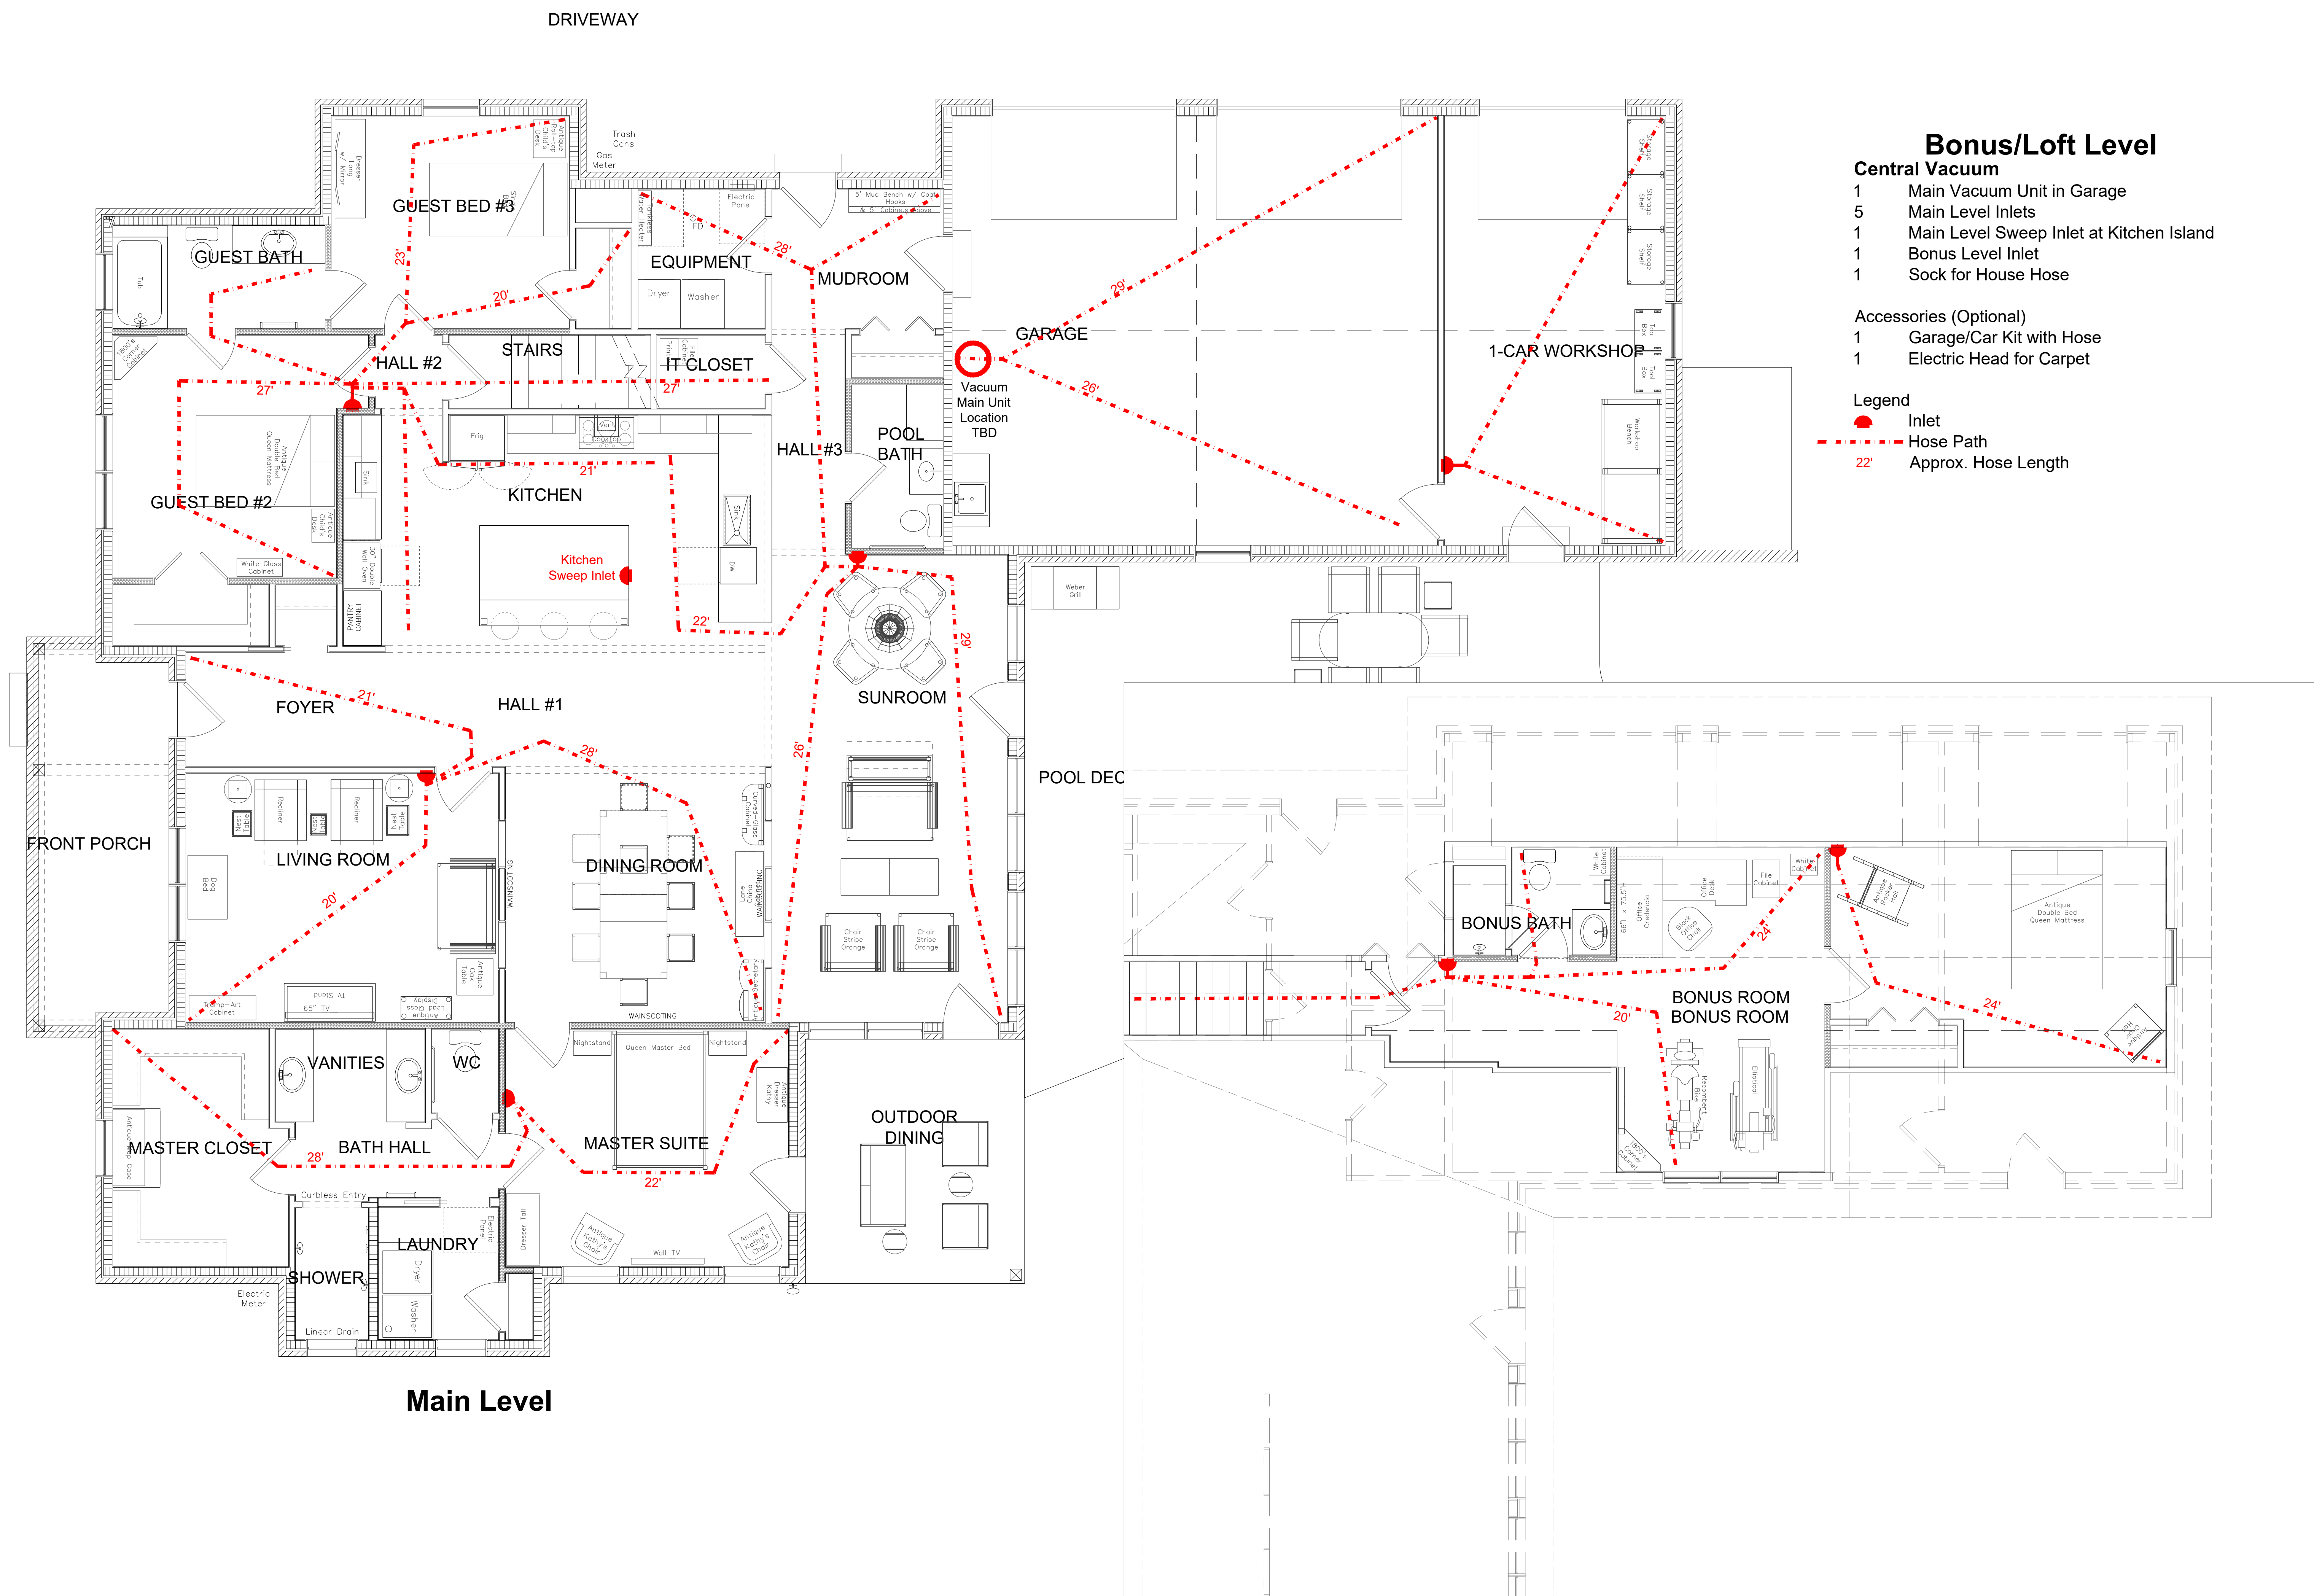

DRIVEWAY

GUEST BED #3

GUEST BATH

EQUIPMENT

MUDROOM

GARAGE

1-CAR WORKSHOP

HALL #2

STAIRS

IT CLOSET

POOL BATH

HALL #3

KITCHEN

GUEST BED #2

FOYER

HALL #1

SUNROOM

POOL DEC

LIVING ROOM

DINING ROOM

BONUS BATH

BONUS ROOM

BONUS ROOM

OUTDOOR DINING

VANITIES

WC

MASTER SUITE

MASTER CLOSET

BATH HALL

LAUNDRY

SHOWER

Main Level