


Guest Bath #2 - South Wall
Tall Mirror Blocking

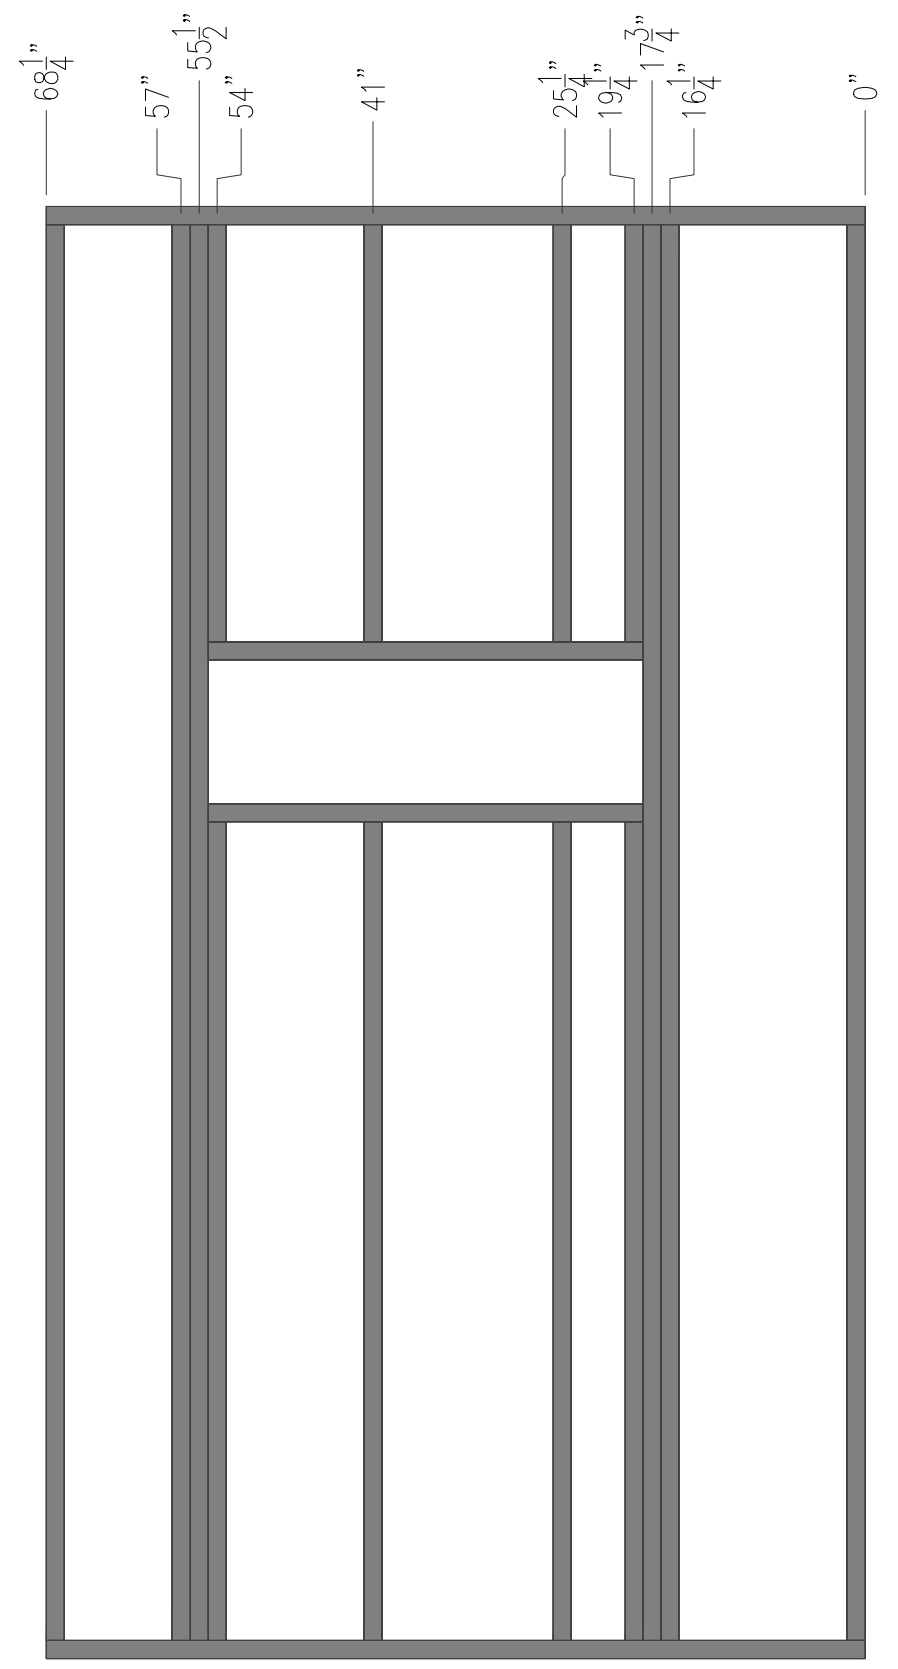

Guest Bath #2 - West Wall
Stud Blocking