


Master Shower - West Wall

Alan Blocking

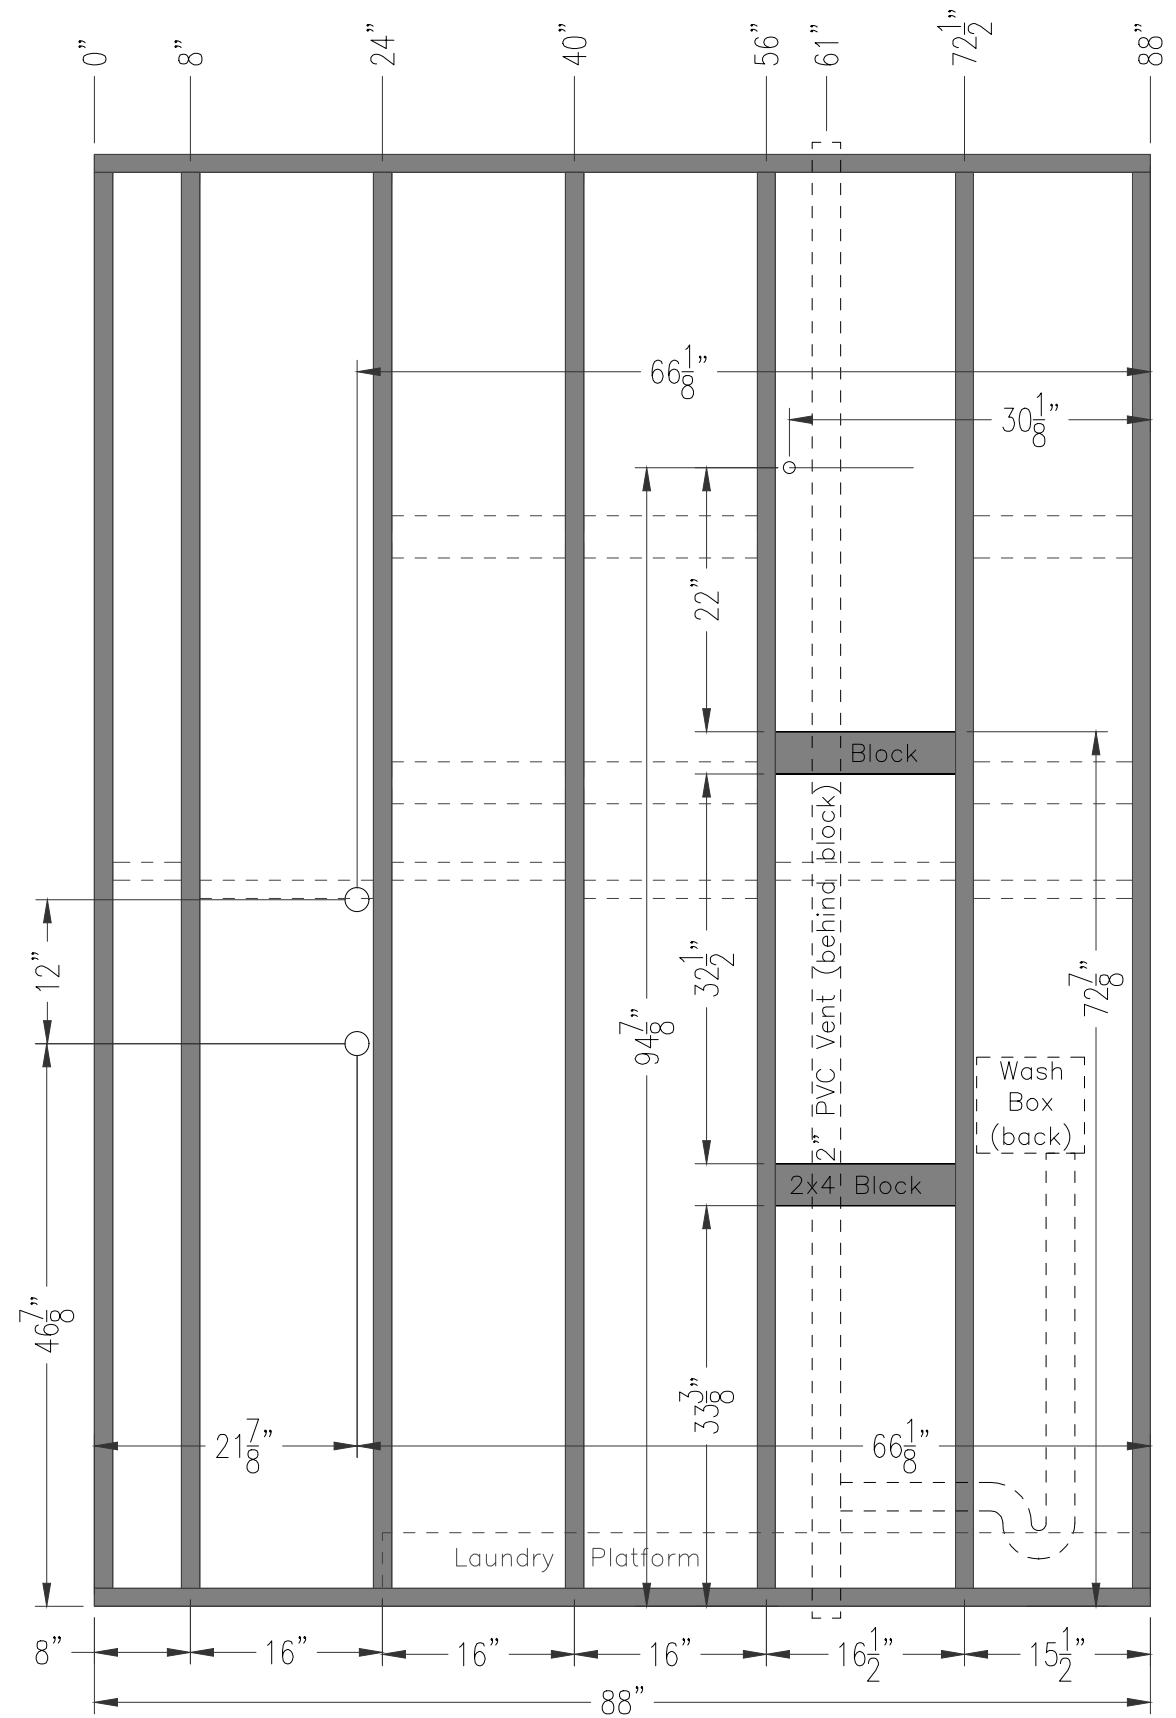

Master Shower - East Wall

Kathy Blocking