


Master WC - East Wall
Handicap Blocking

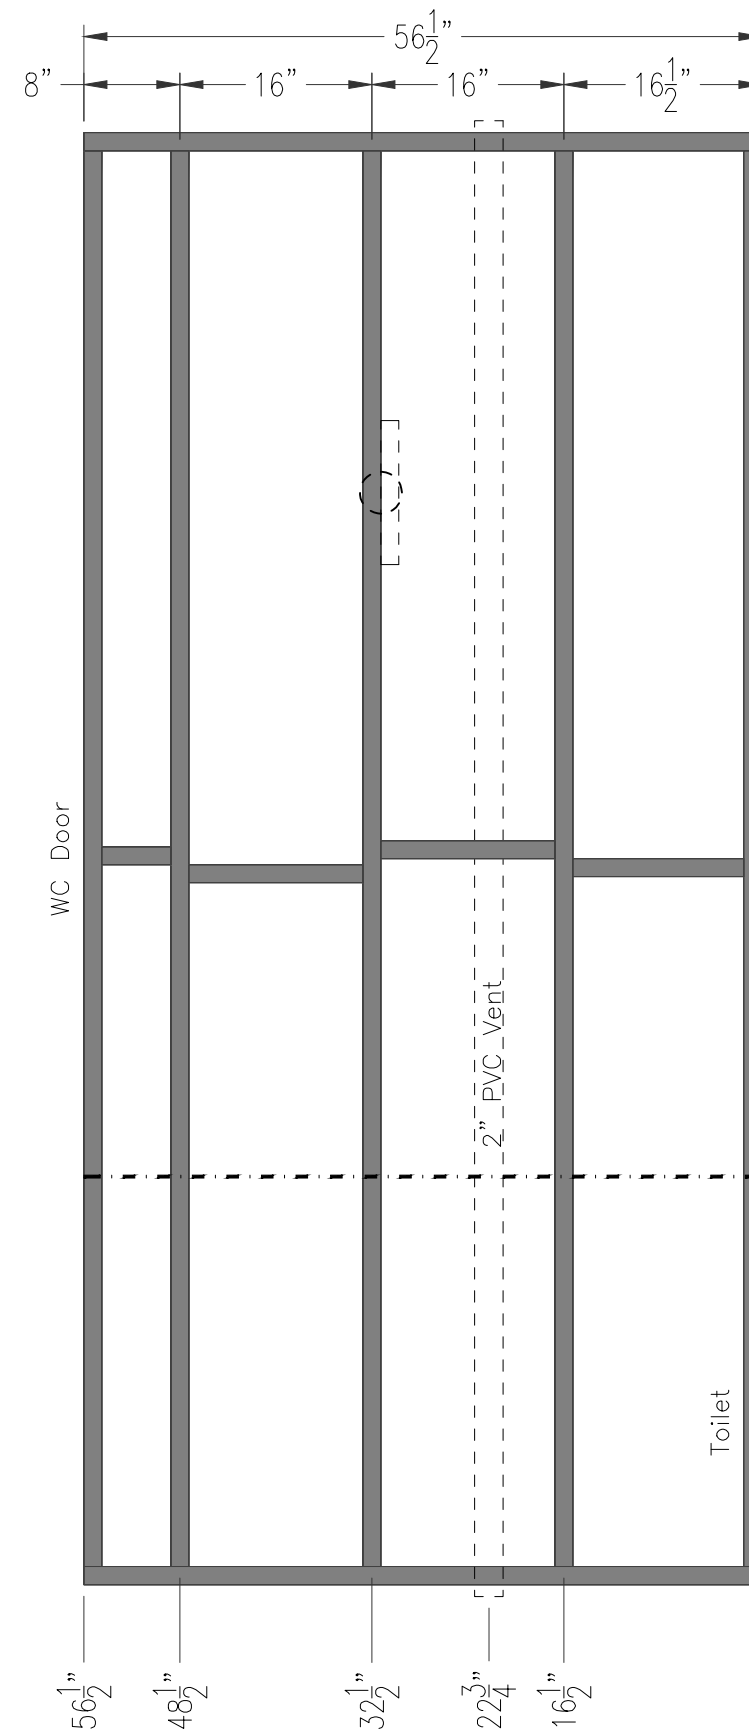

Master WC - West Wall
Stud Location