


**Pool Bath #3 - East Wall**  
 Floating Cabinet & Vanity Mirror Blocking

**Scale** 1"=16"

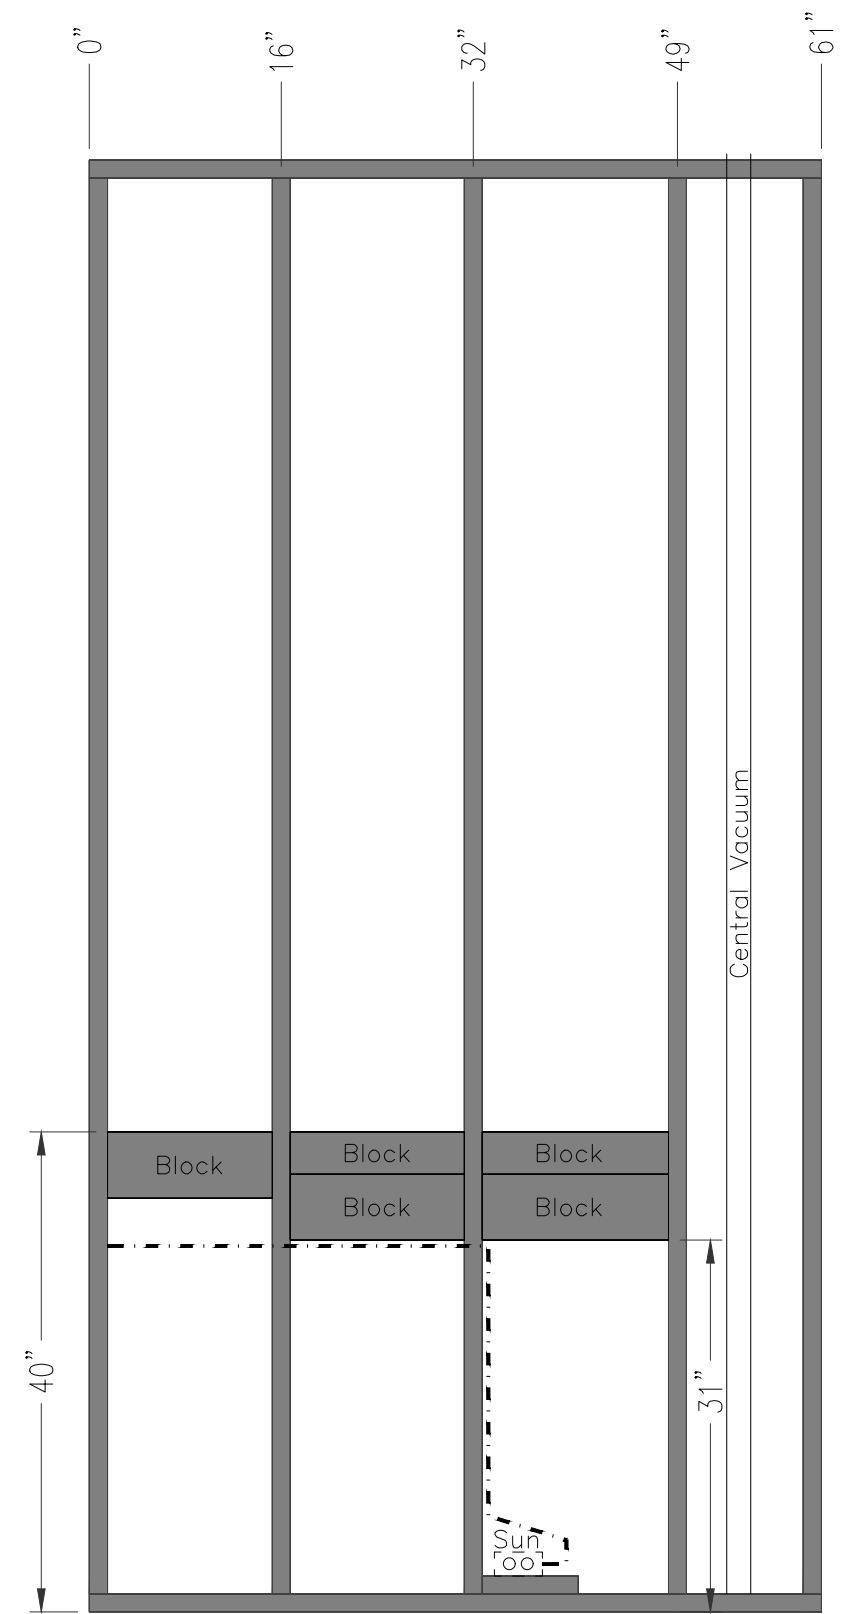

**Pool Bath #3 - South Wall**  
 Handicap Blocking